



BEFORE

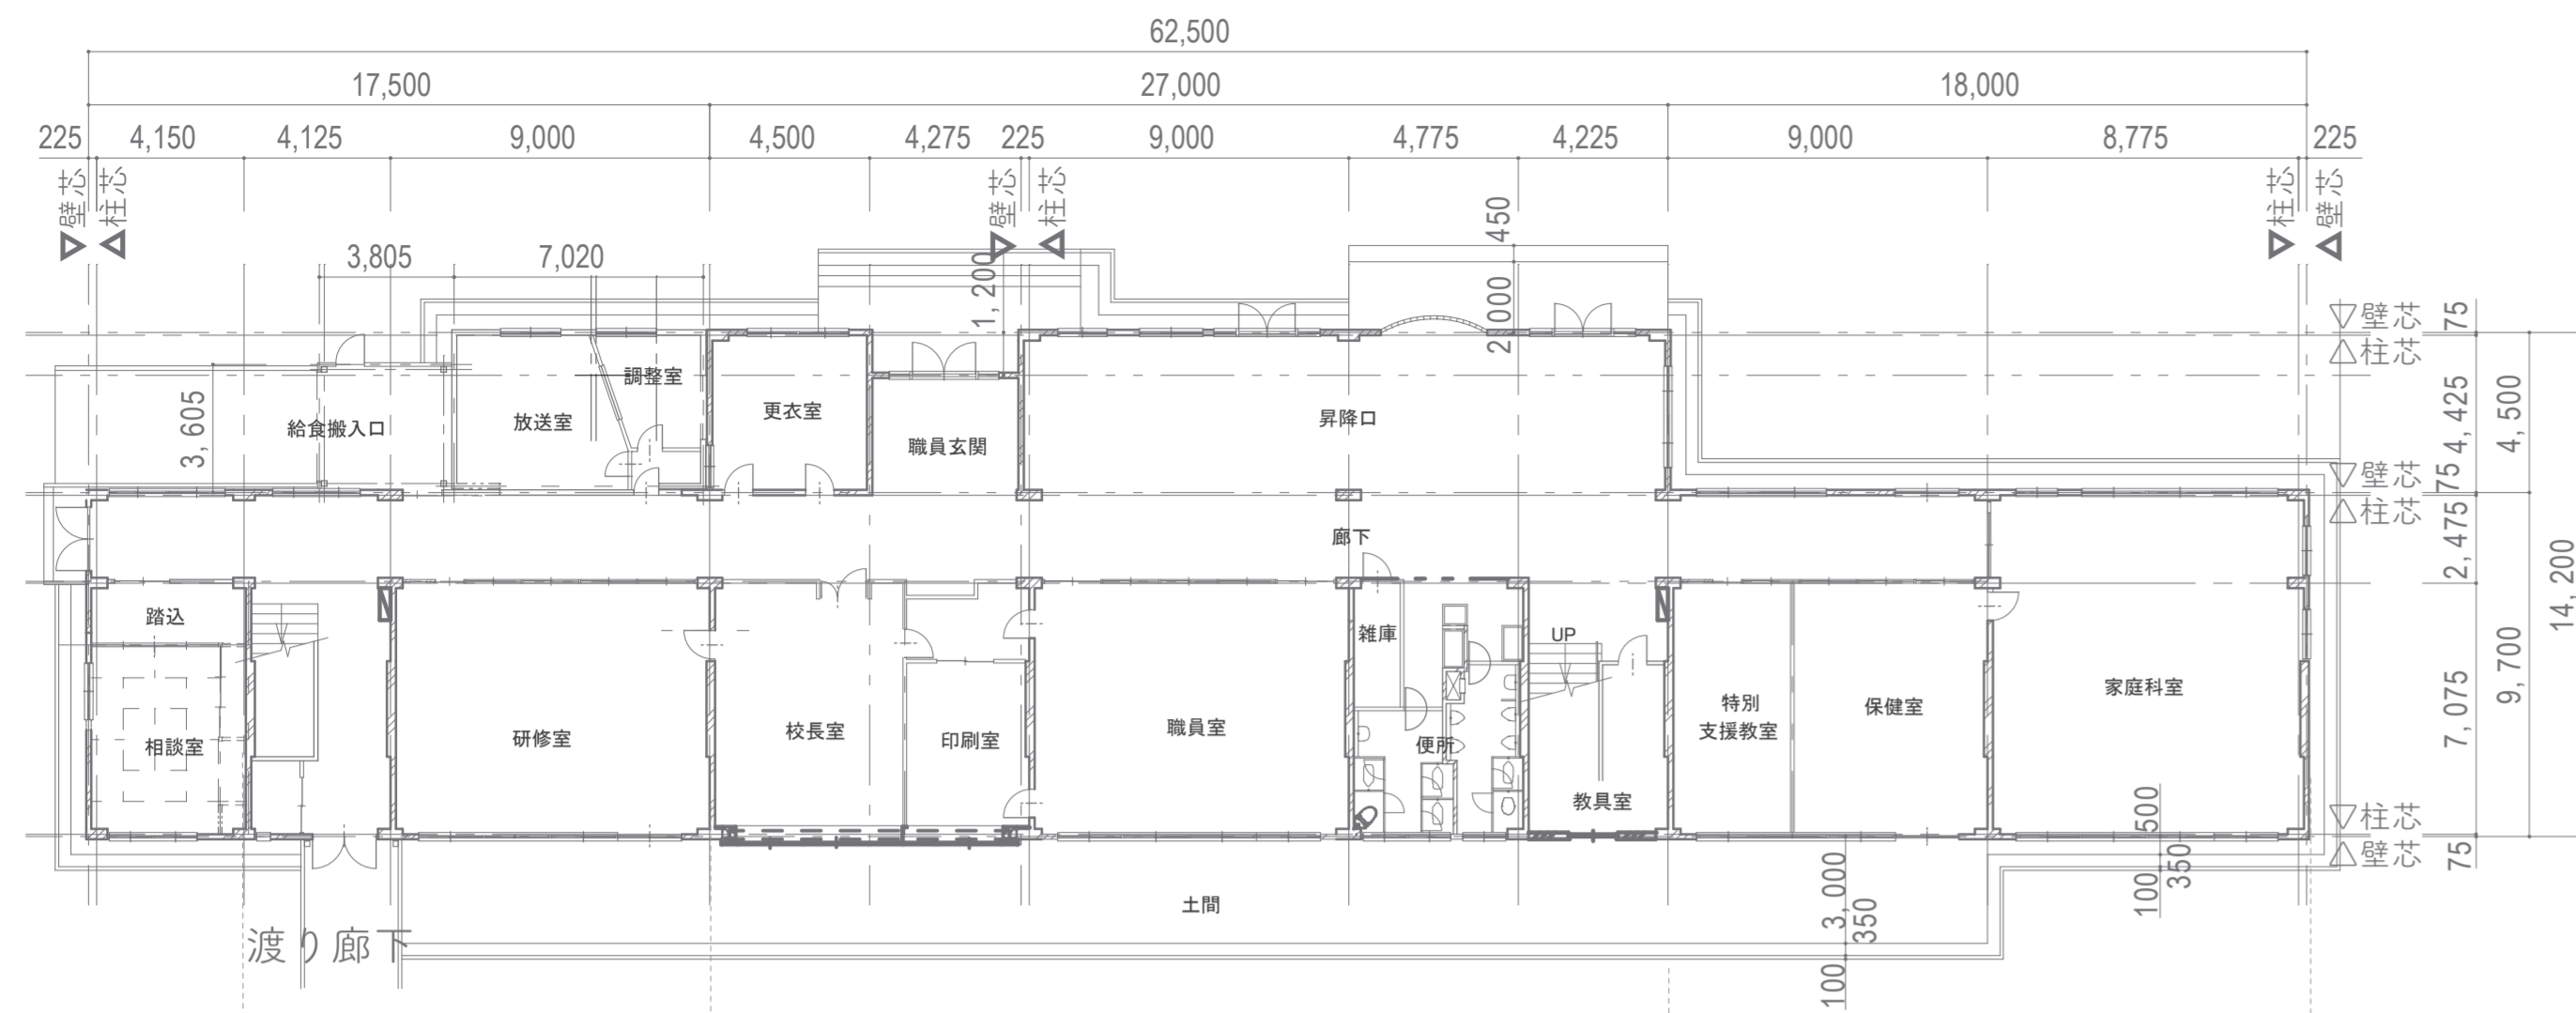

校舎（前館）1階 平面図 S-1/300


校舎（前館）1階

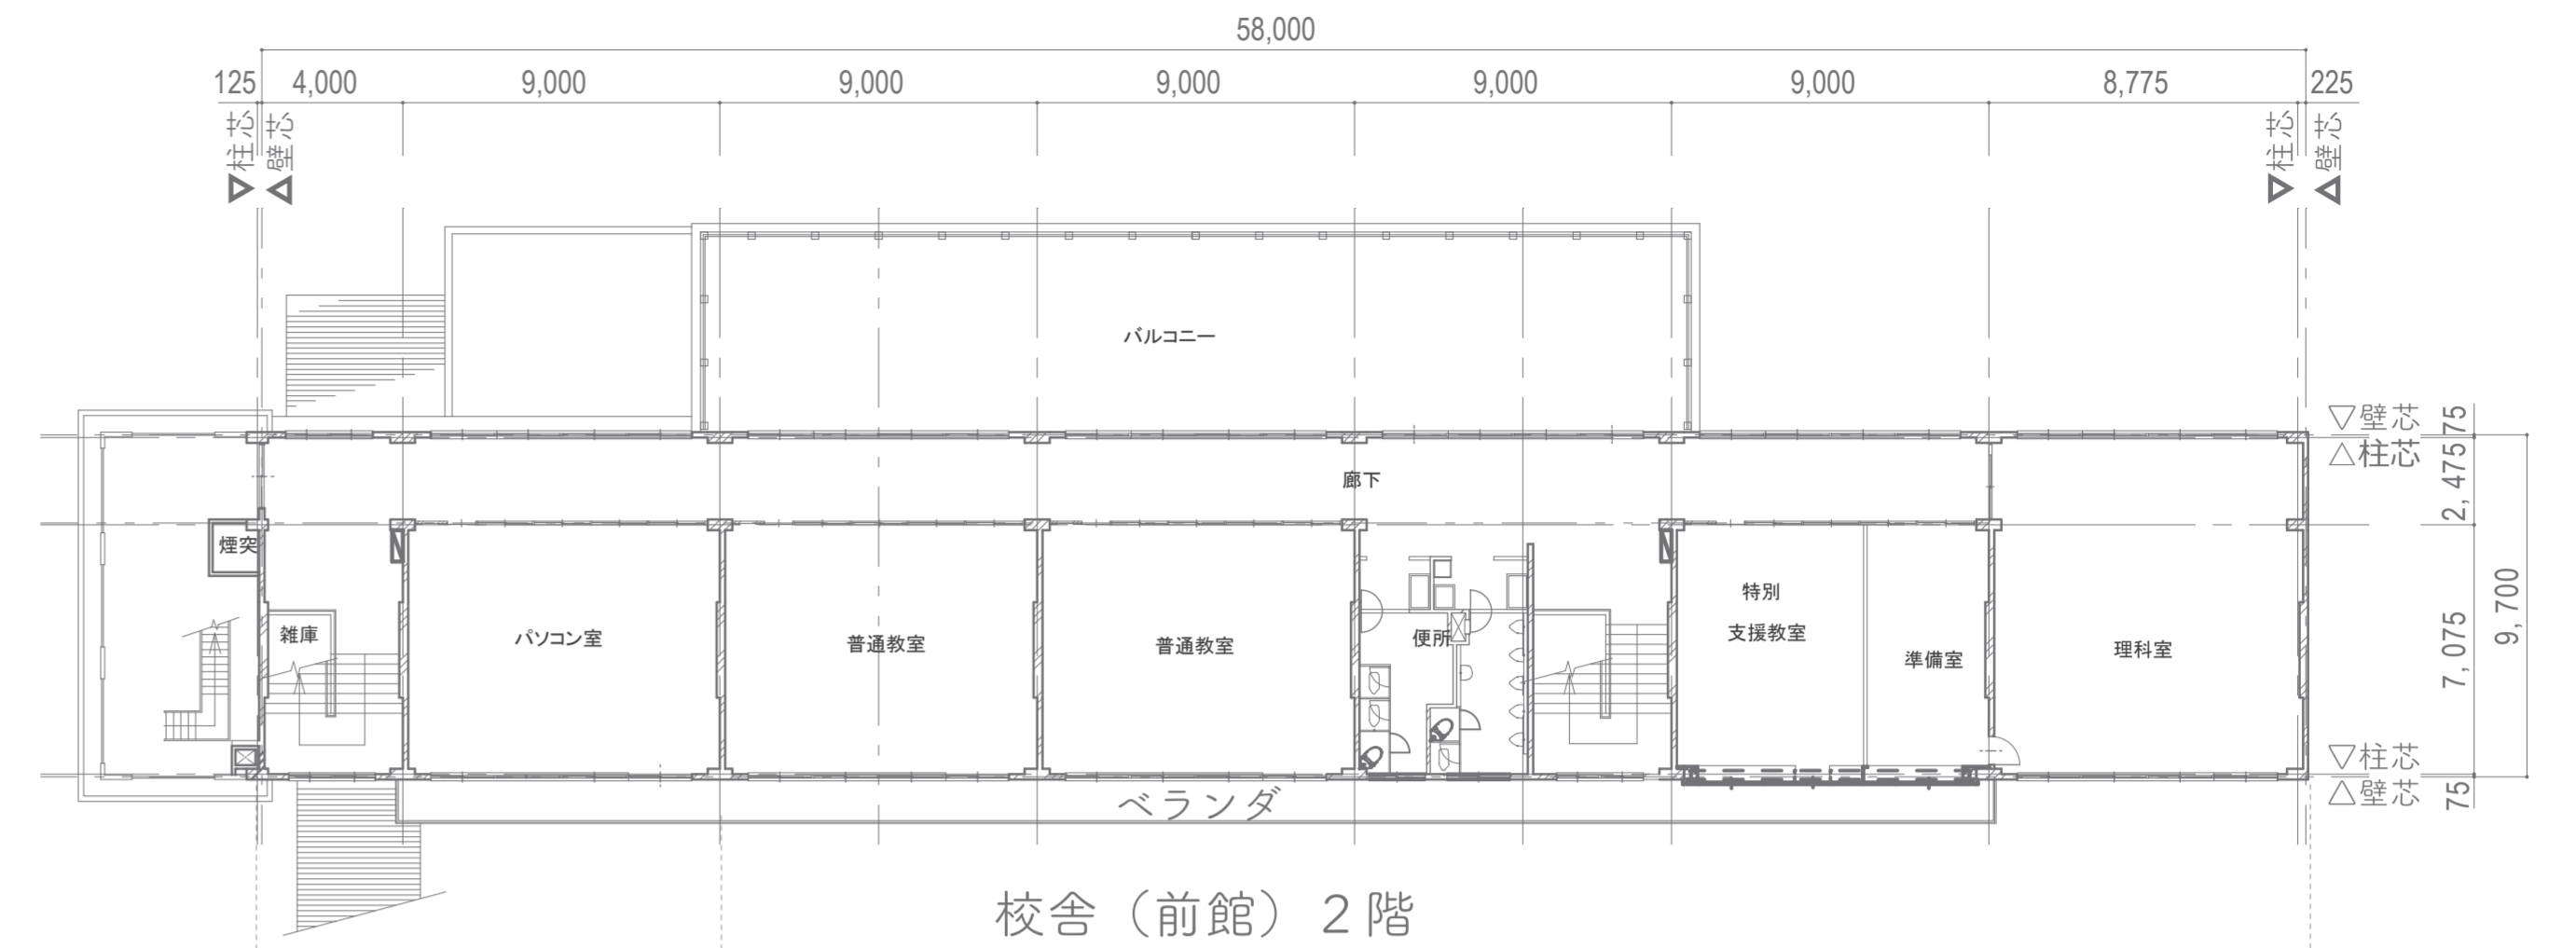


校舎（前館）2階

校舎（前館）2階


AFTER

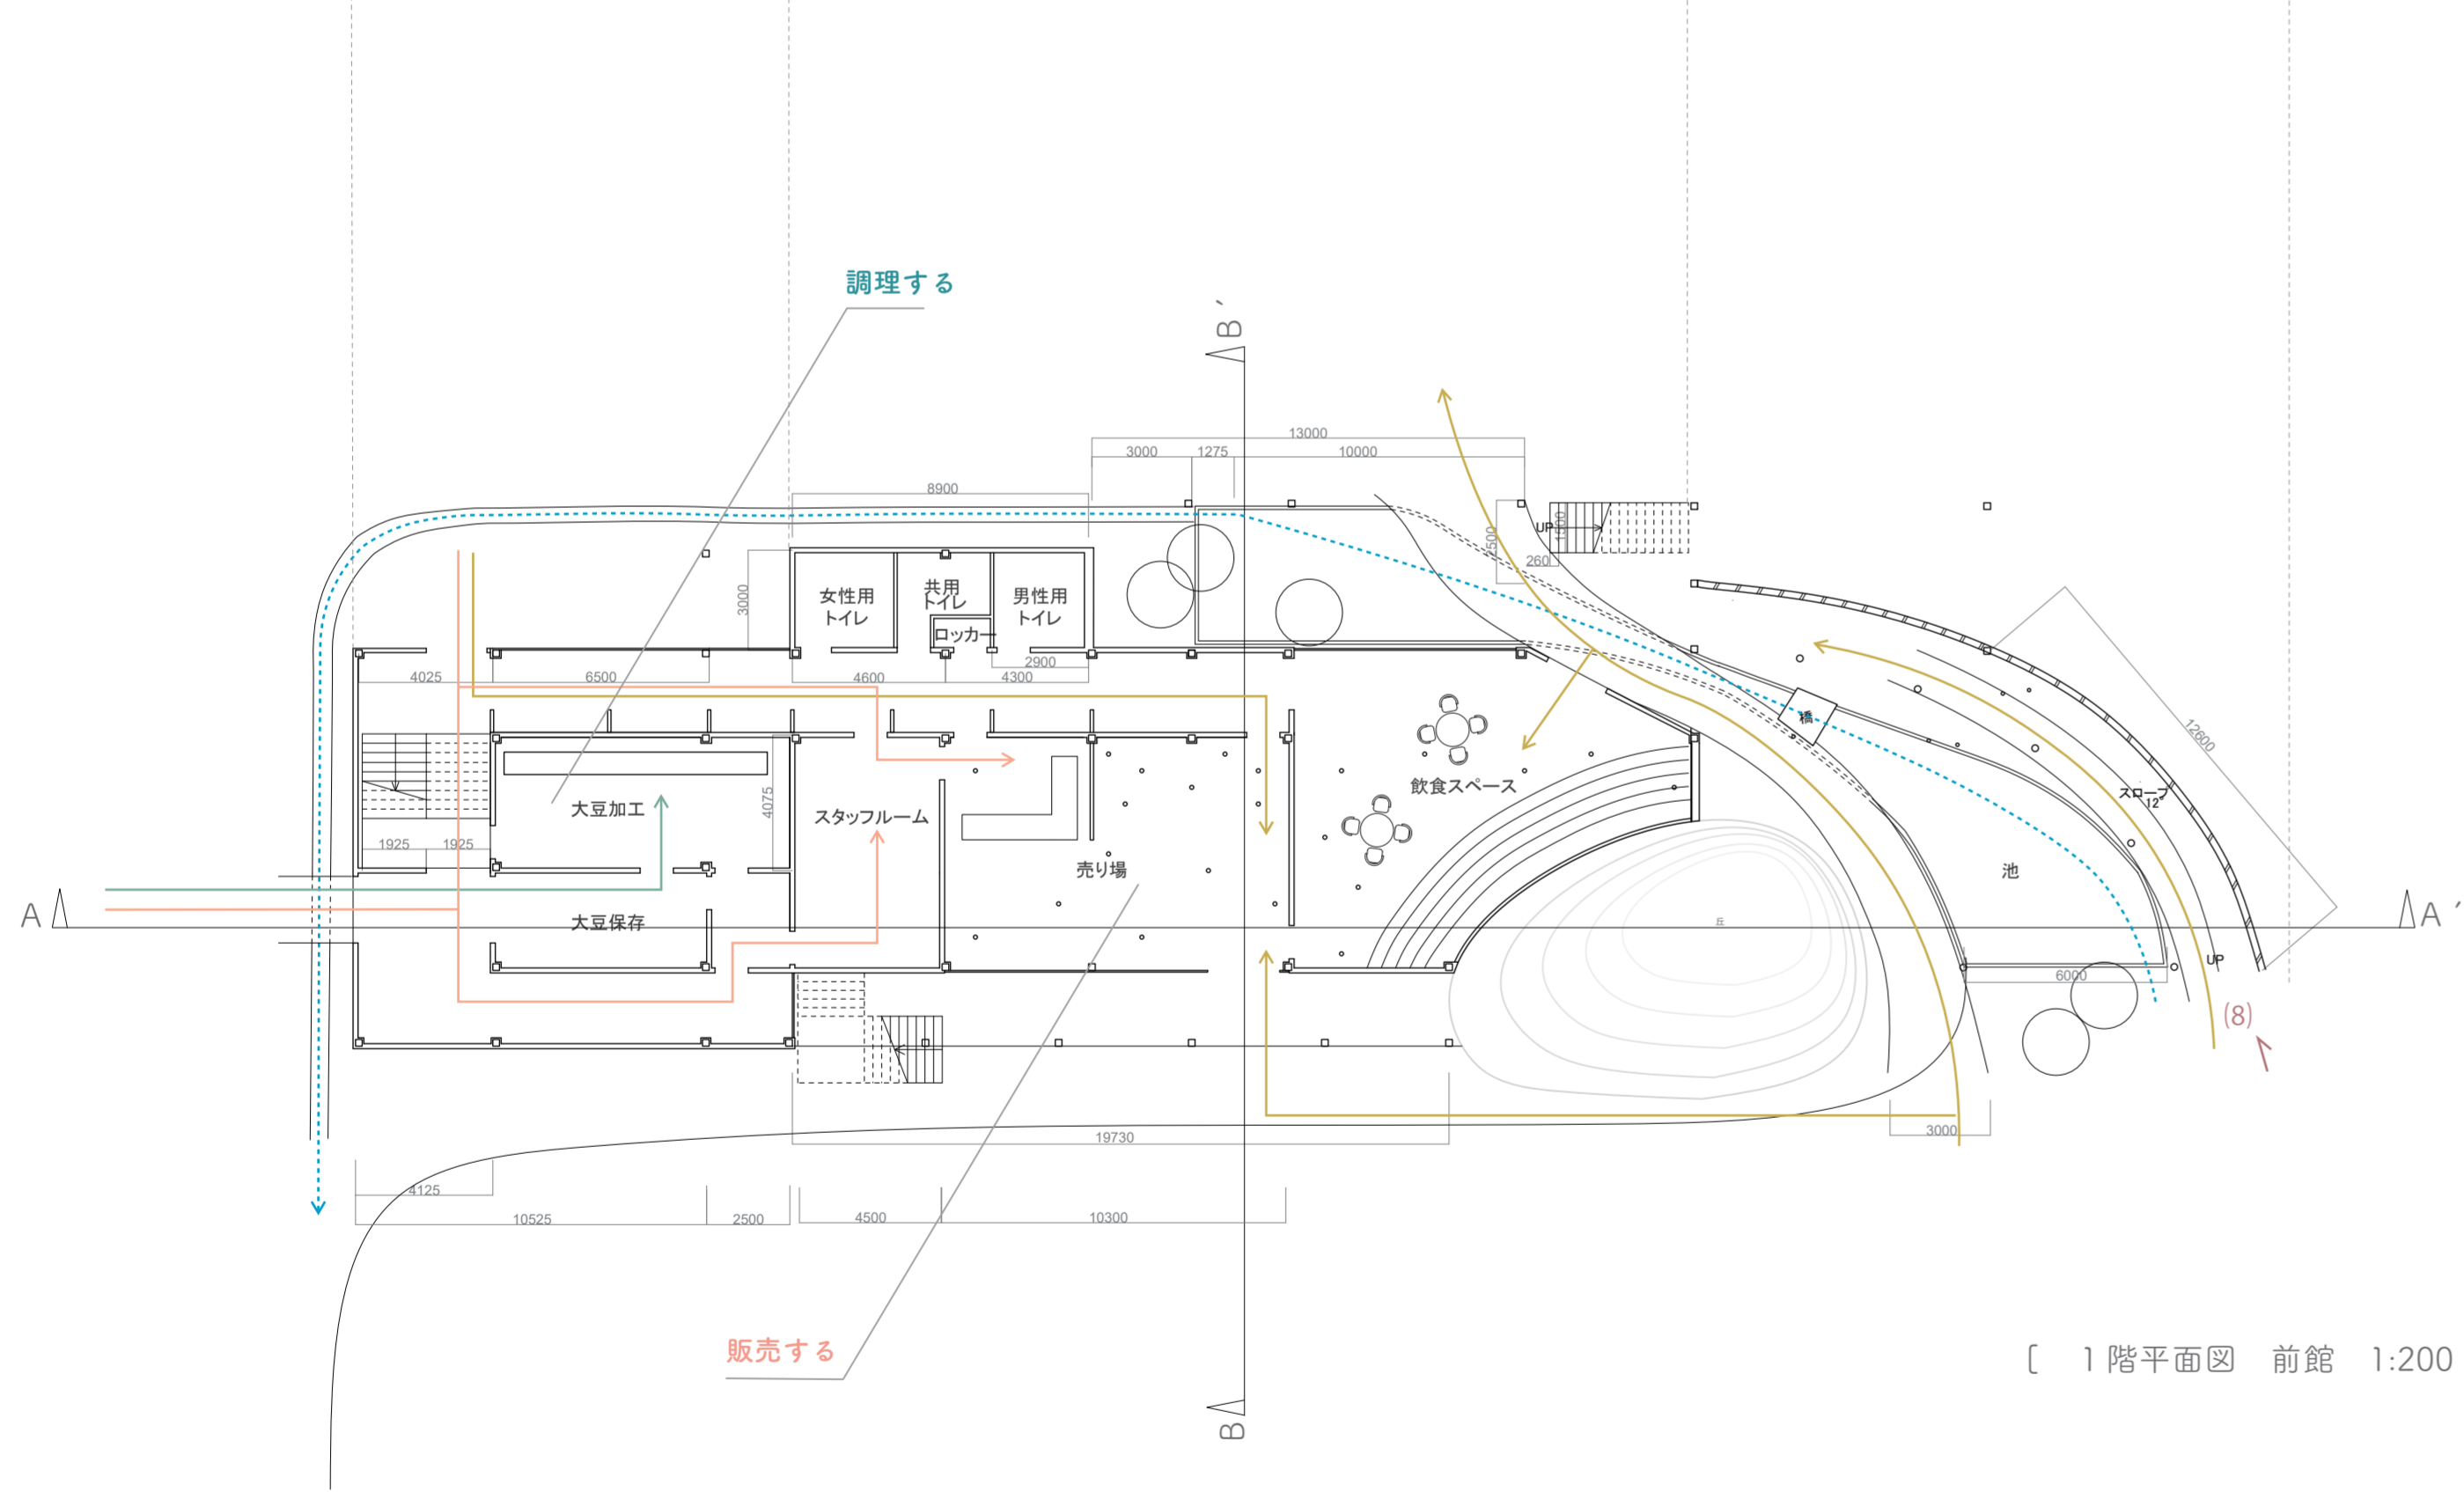


[1階平面図 前館 1:200]

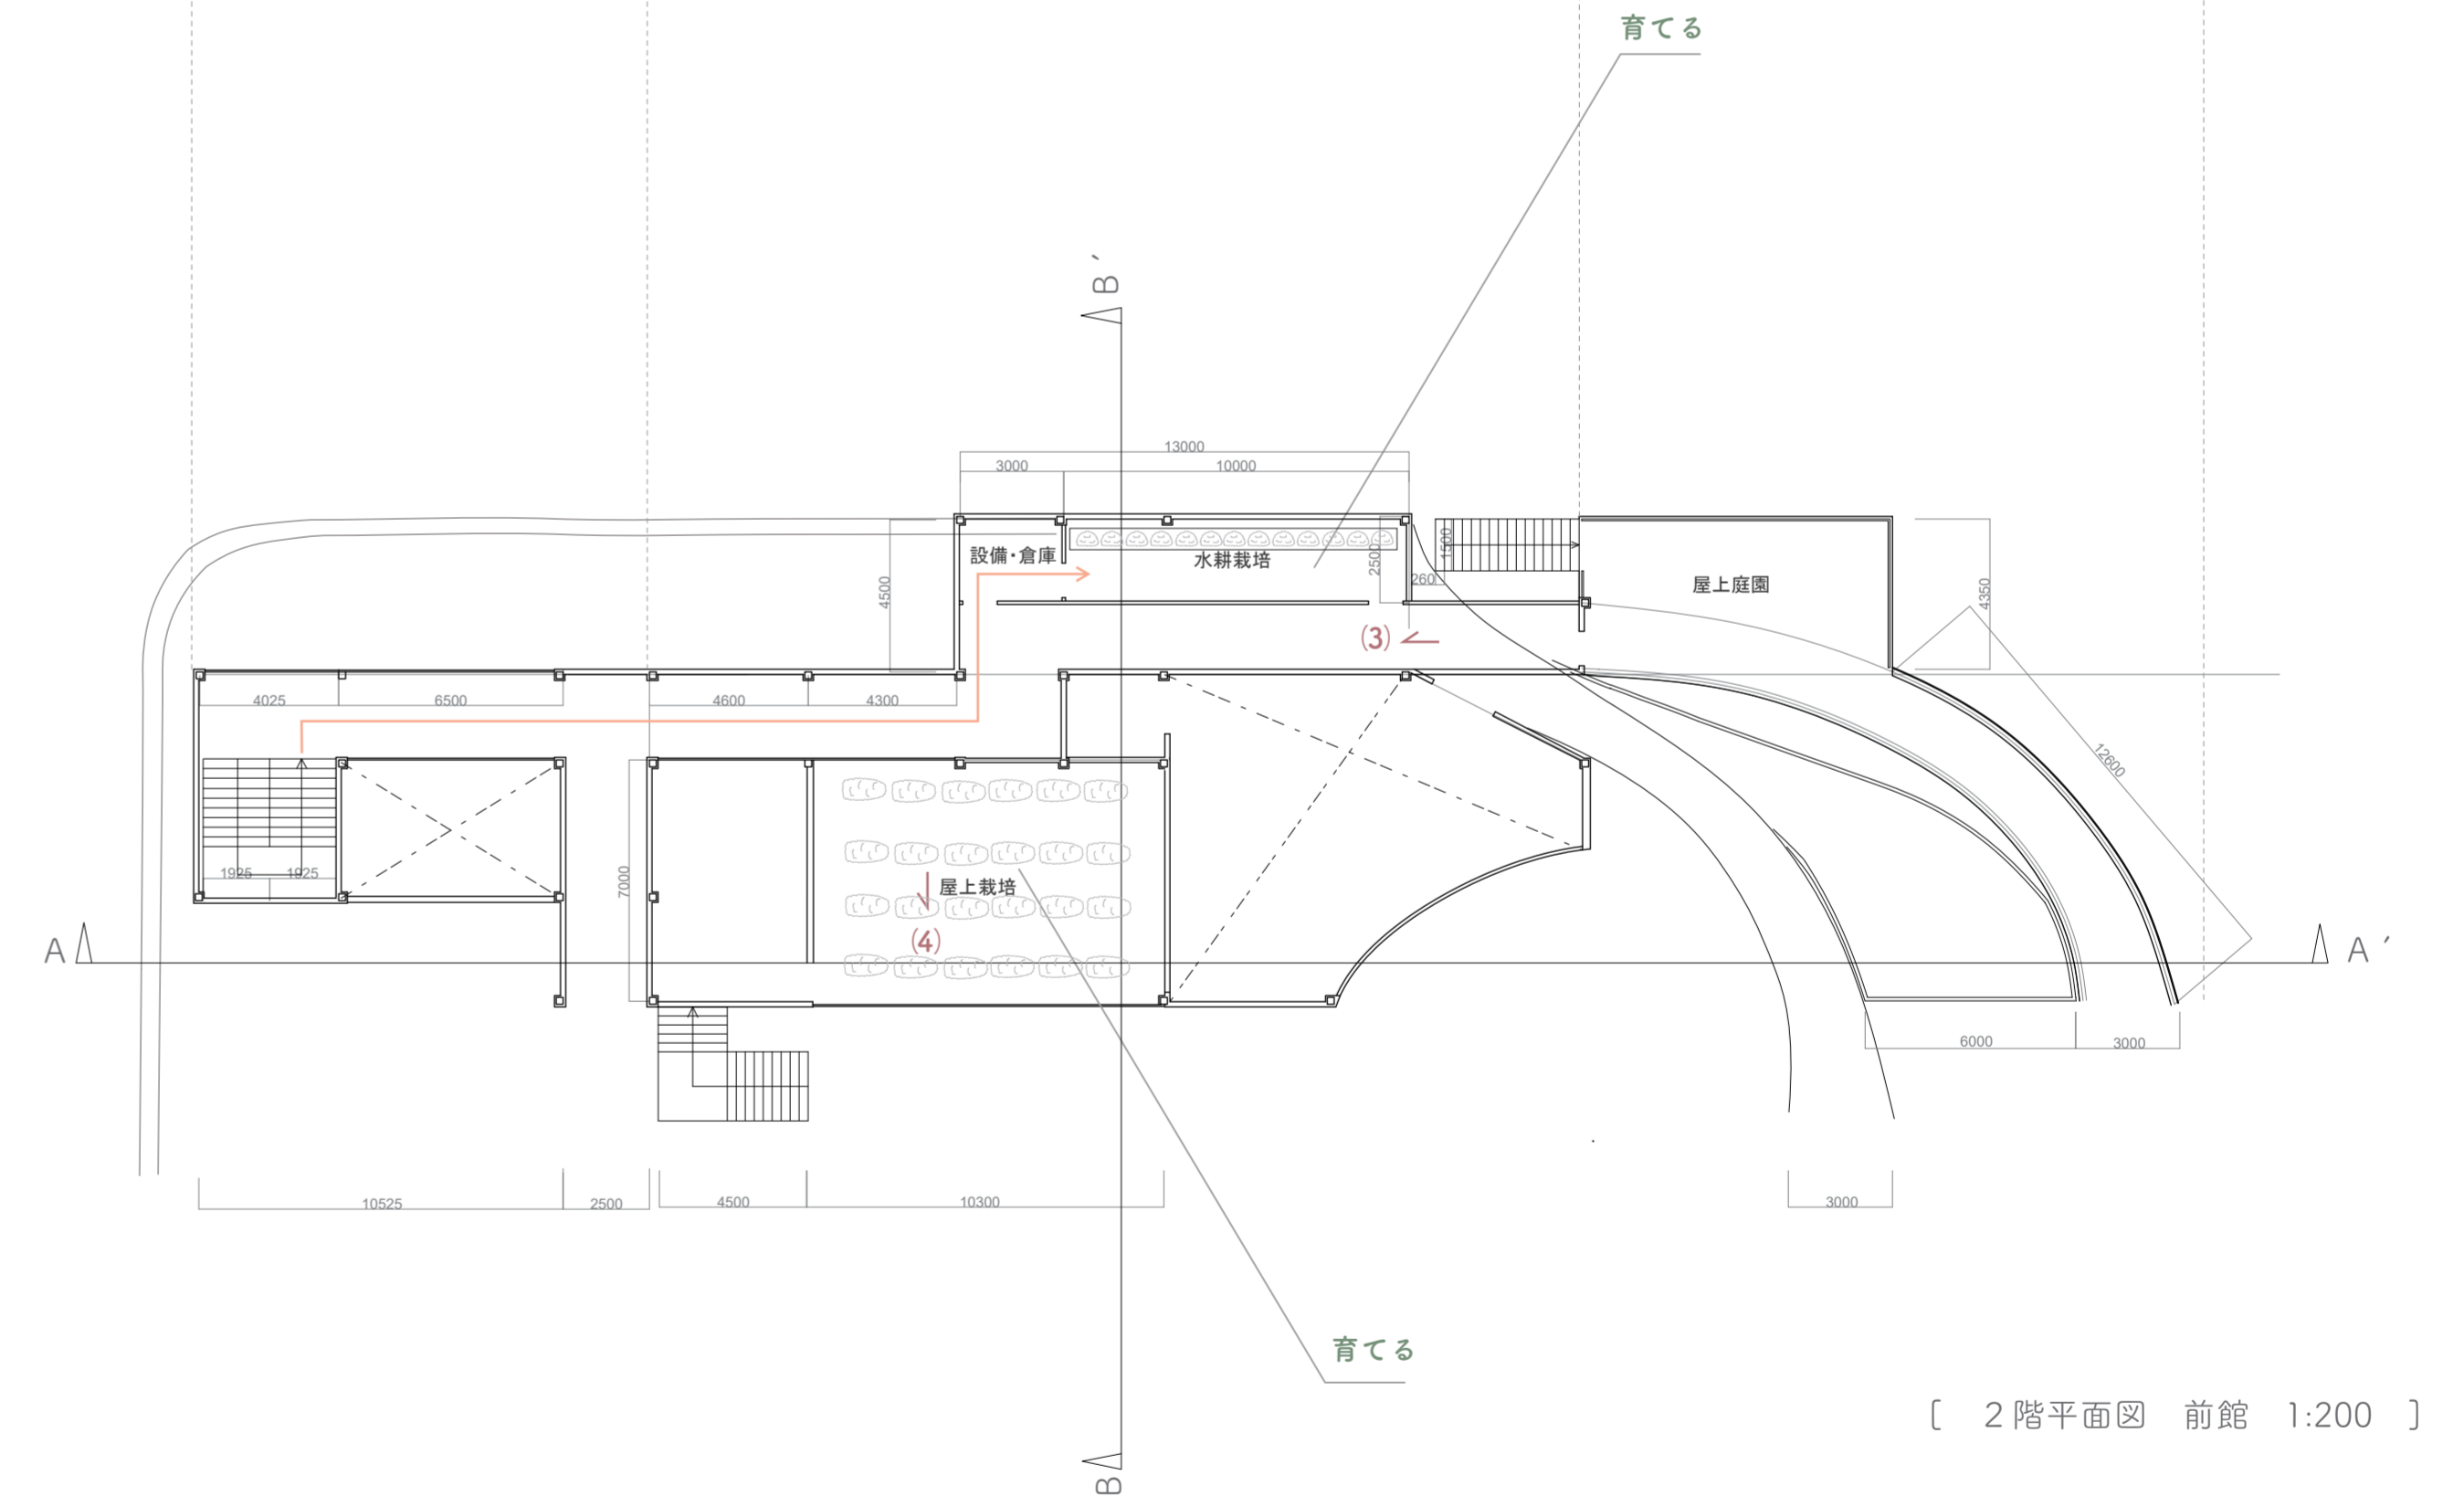


[2階平面図 前館 1:200]

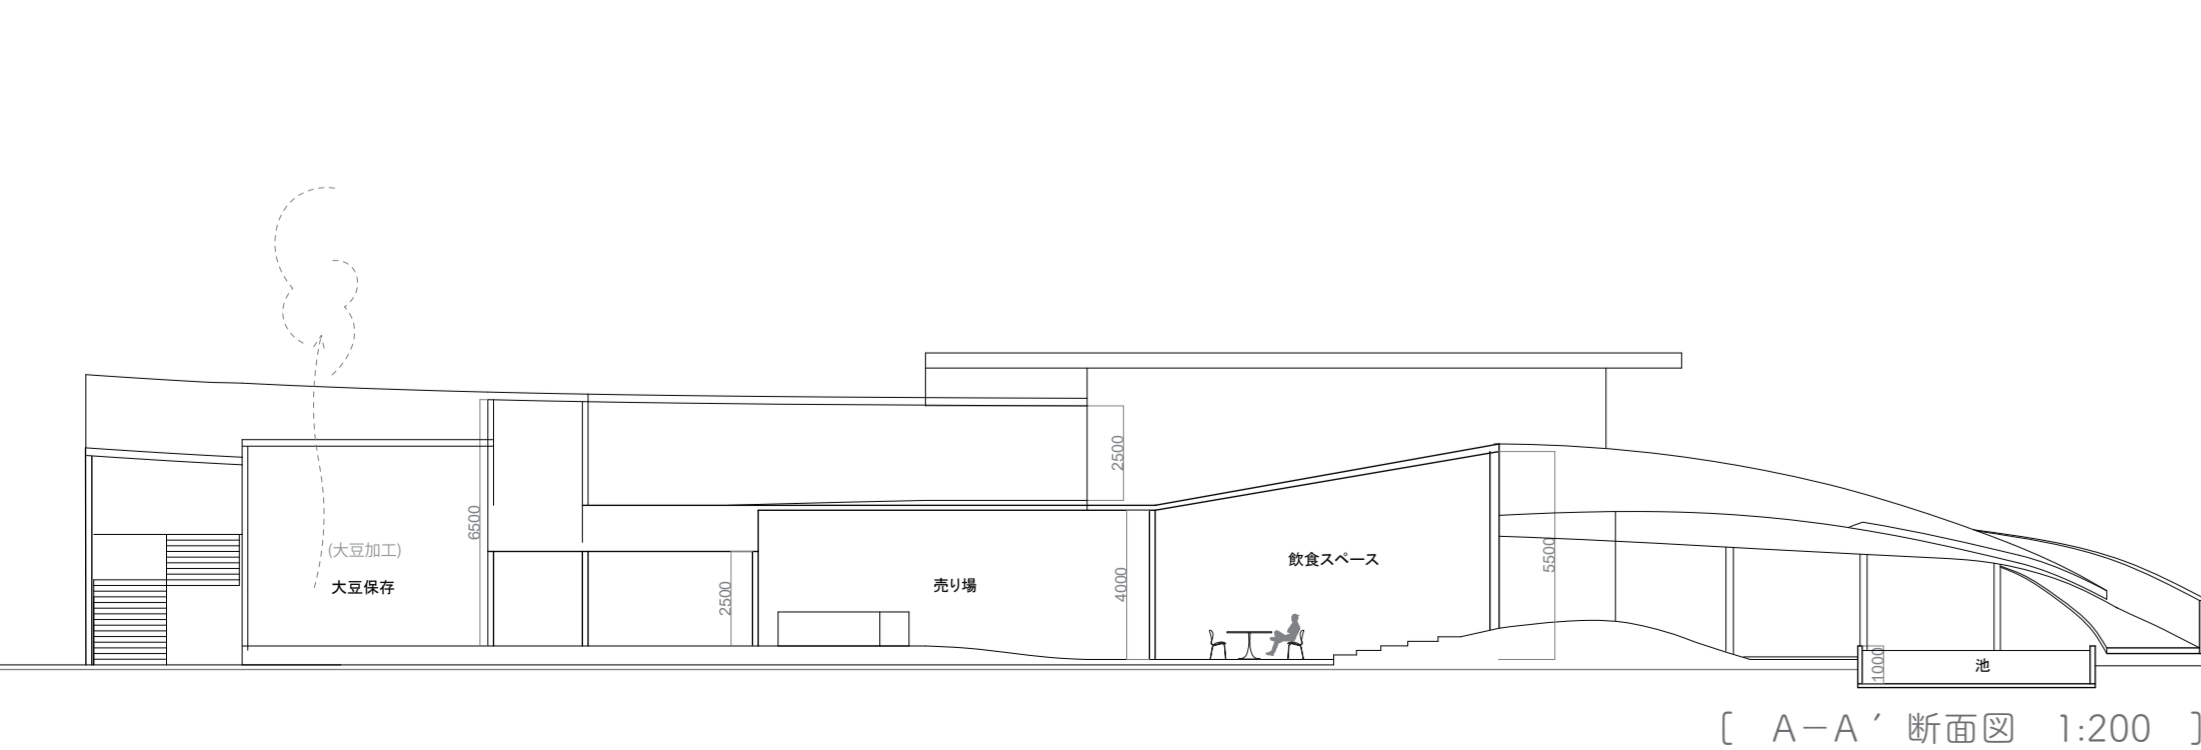


[A-A' 断面図 1:200]

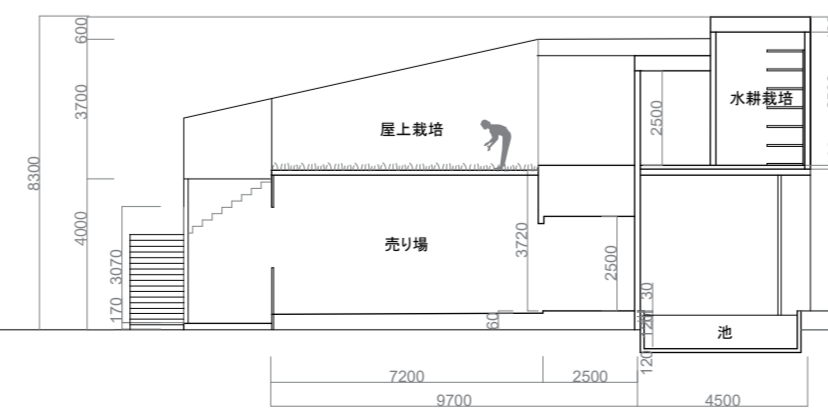

[B-B' 断面図 1:200]

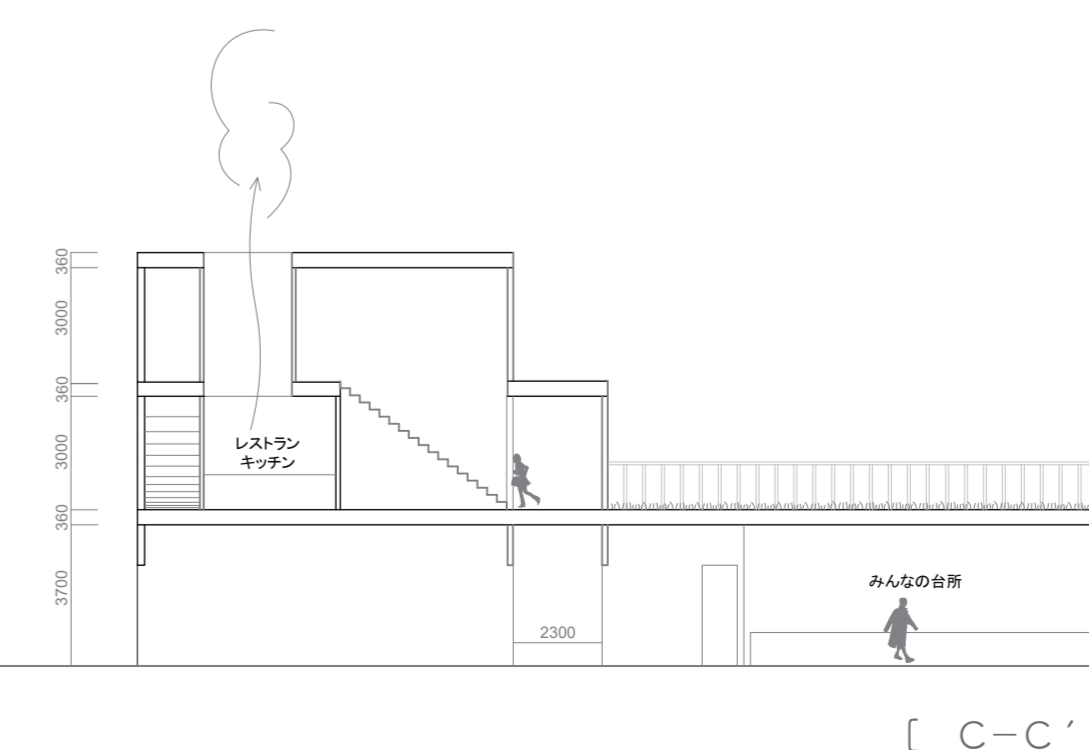

[C-C' 断面図 1:200]

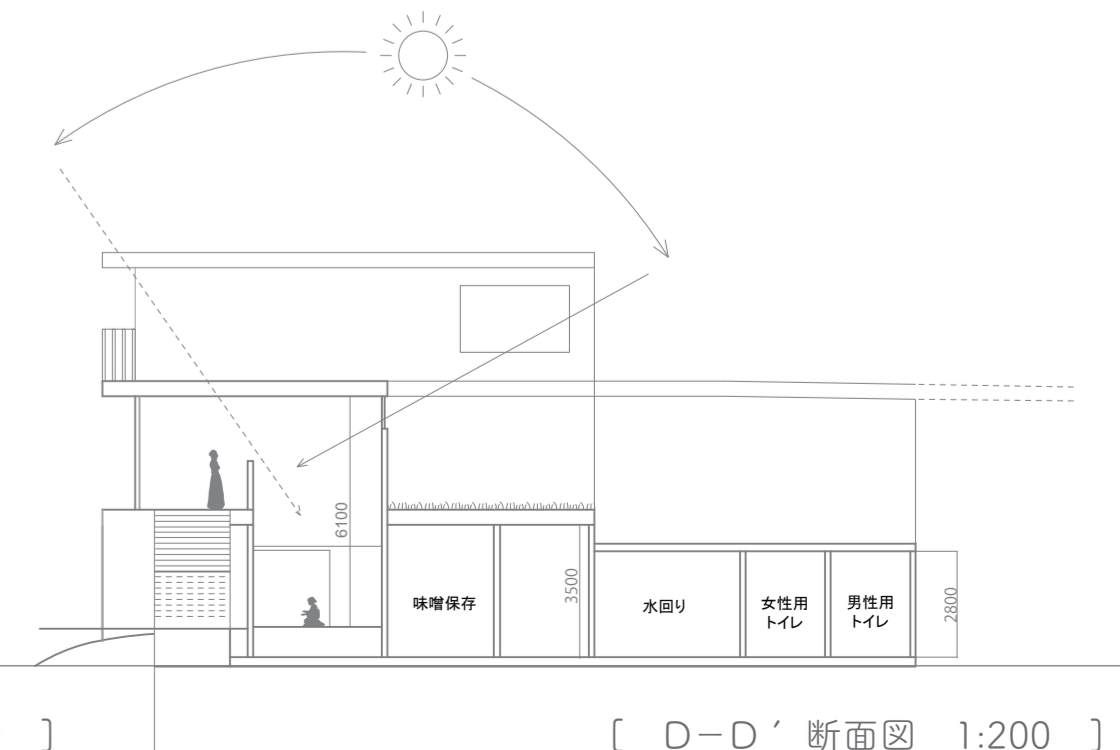

[D-D' 断面図 1:200]