




1階平面図 S=1:500

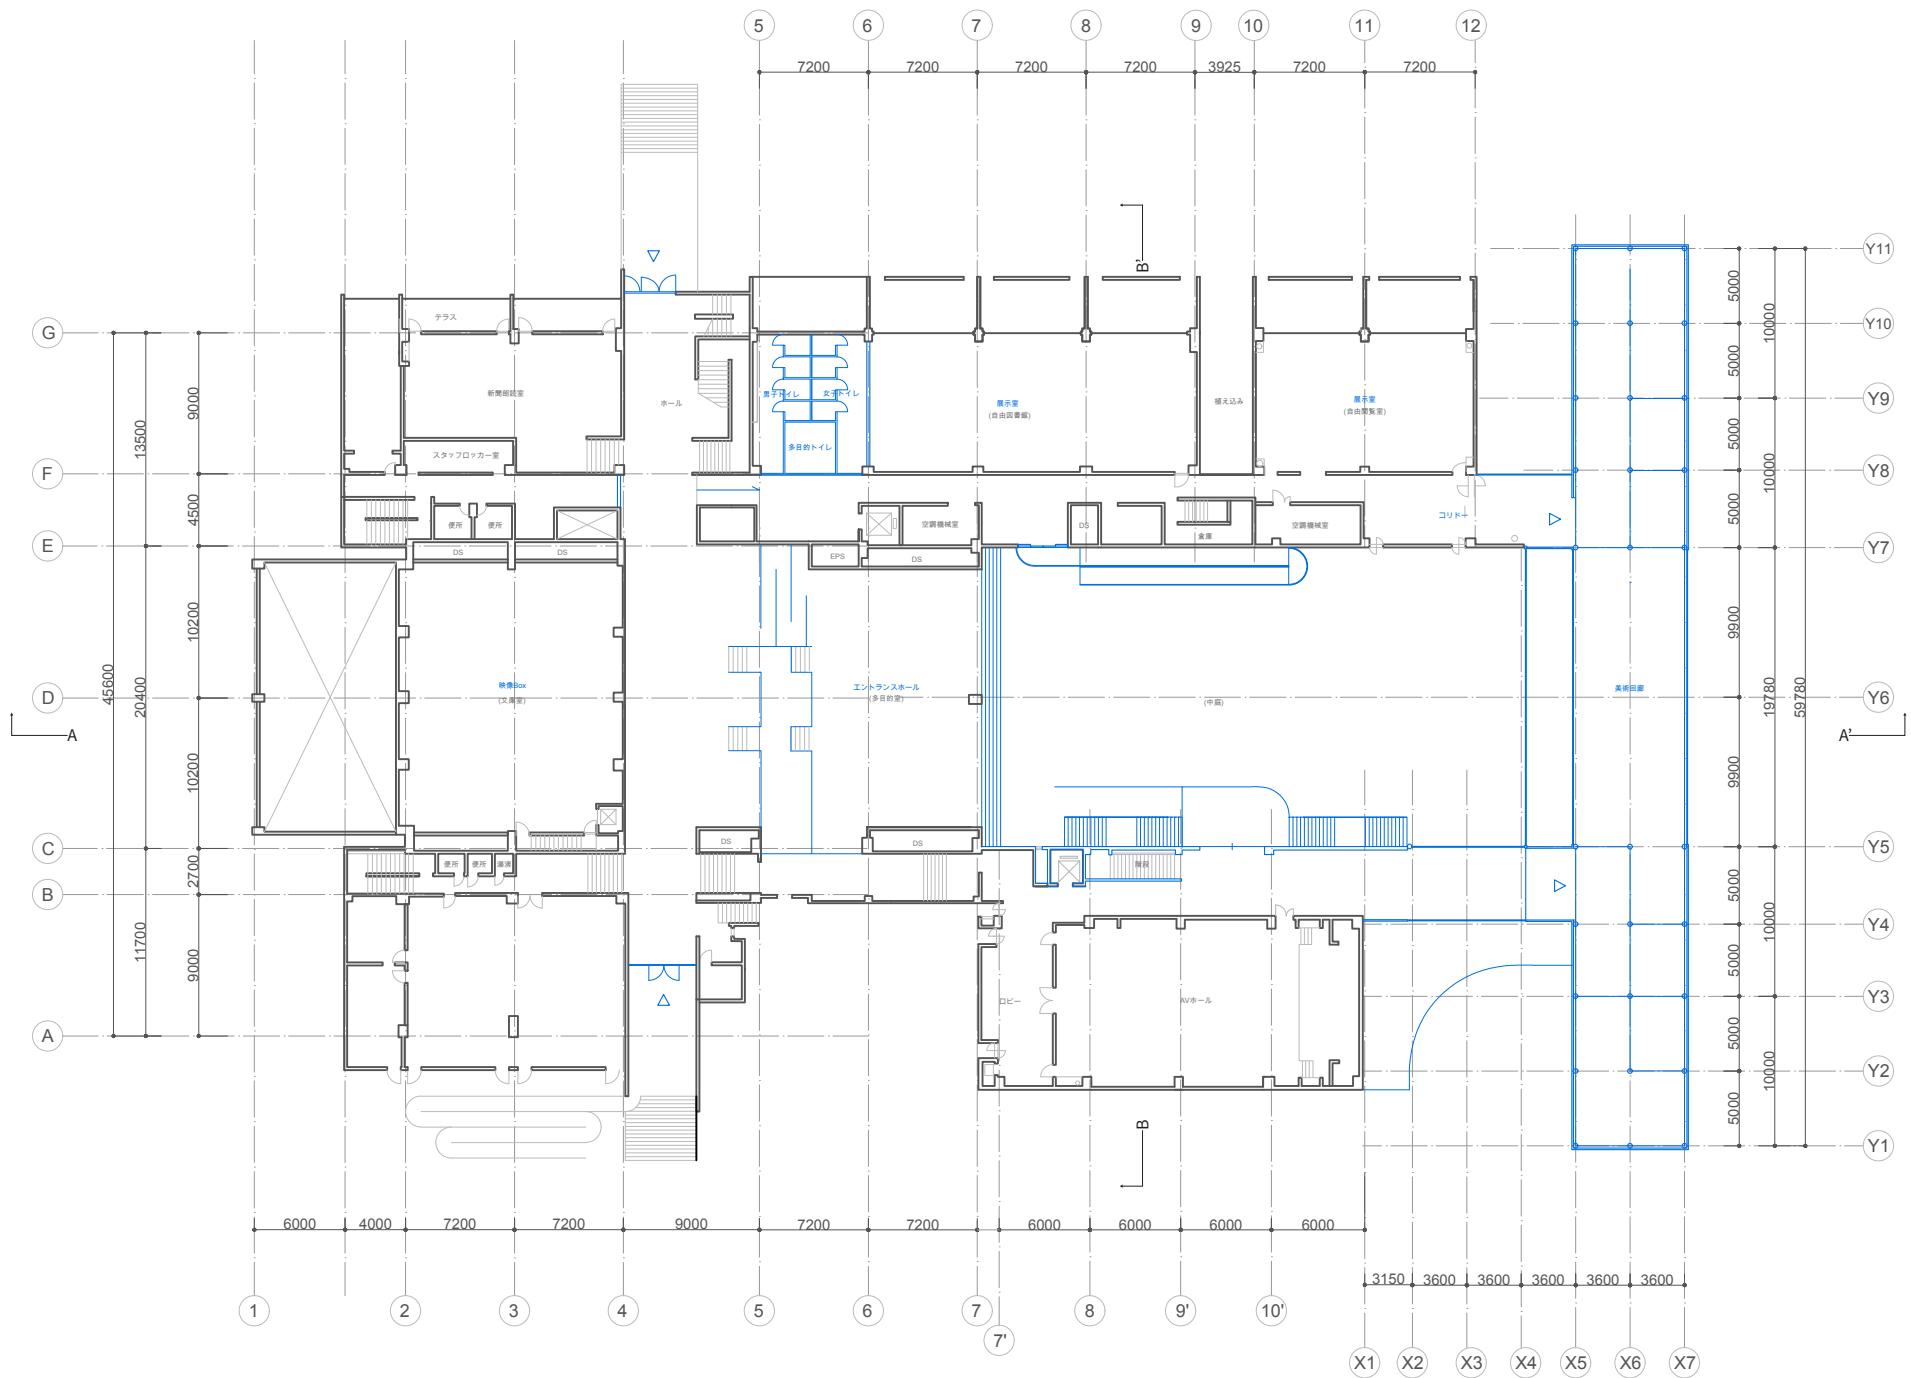


2階平面図 S=1:500

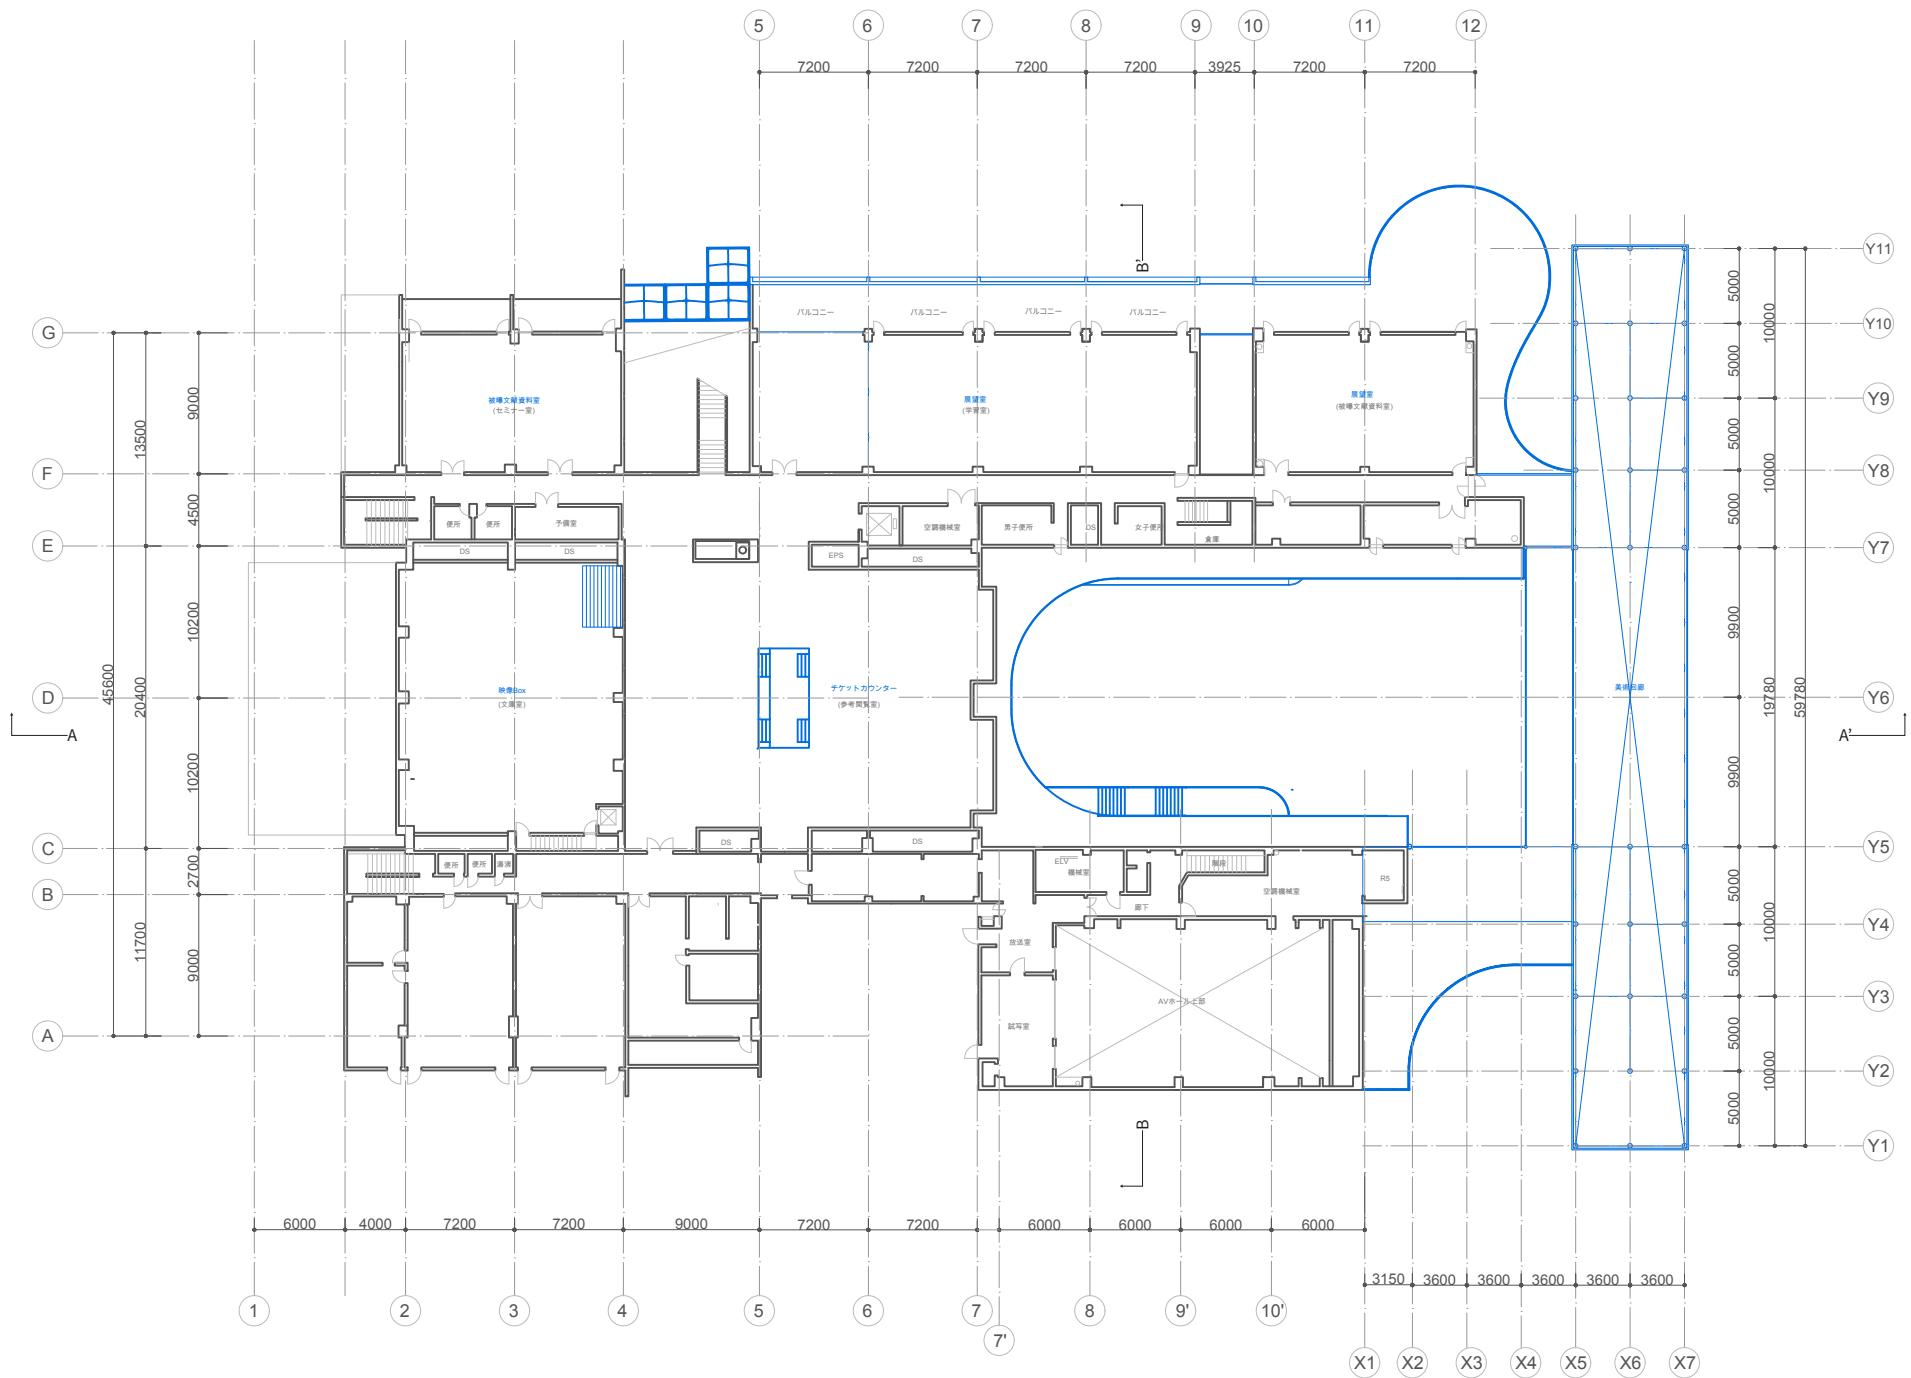

3階平面図 S=1:500

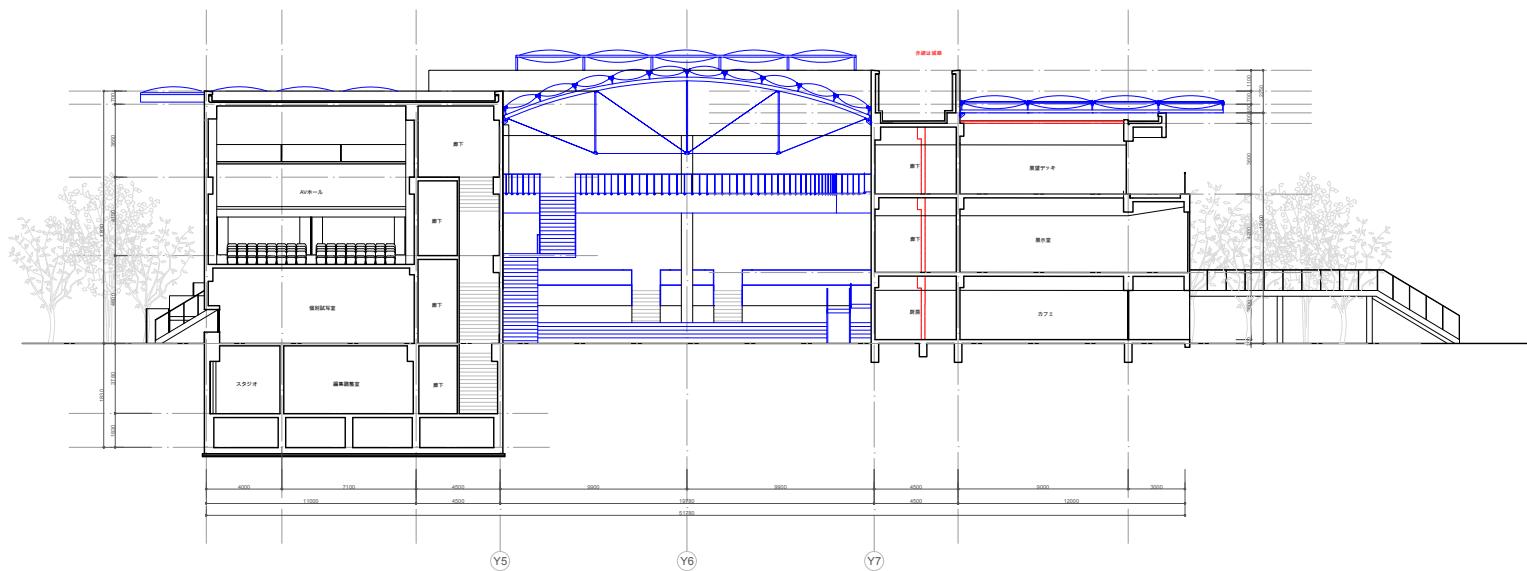

BB'断面図 S=1:400

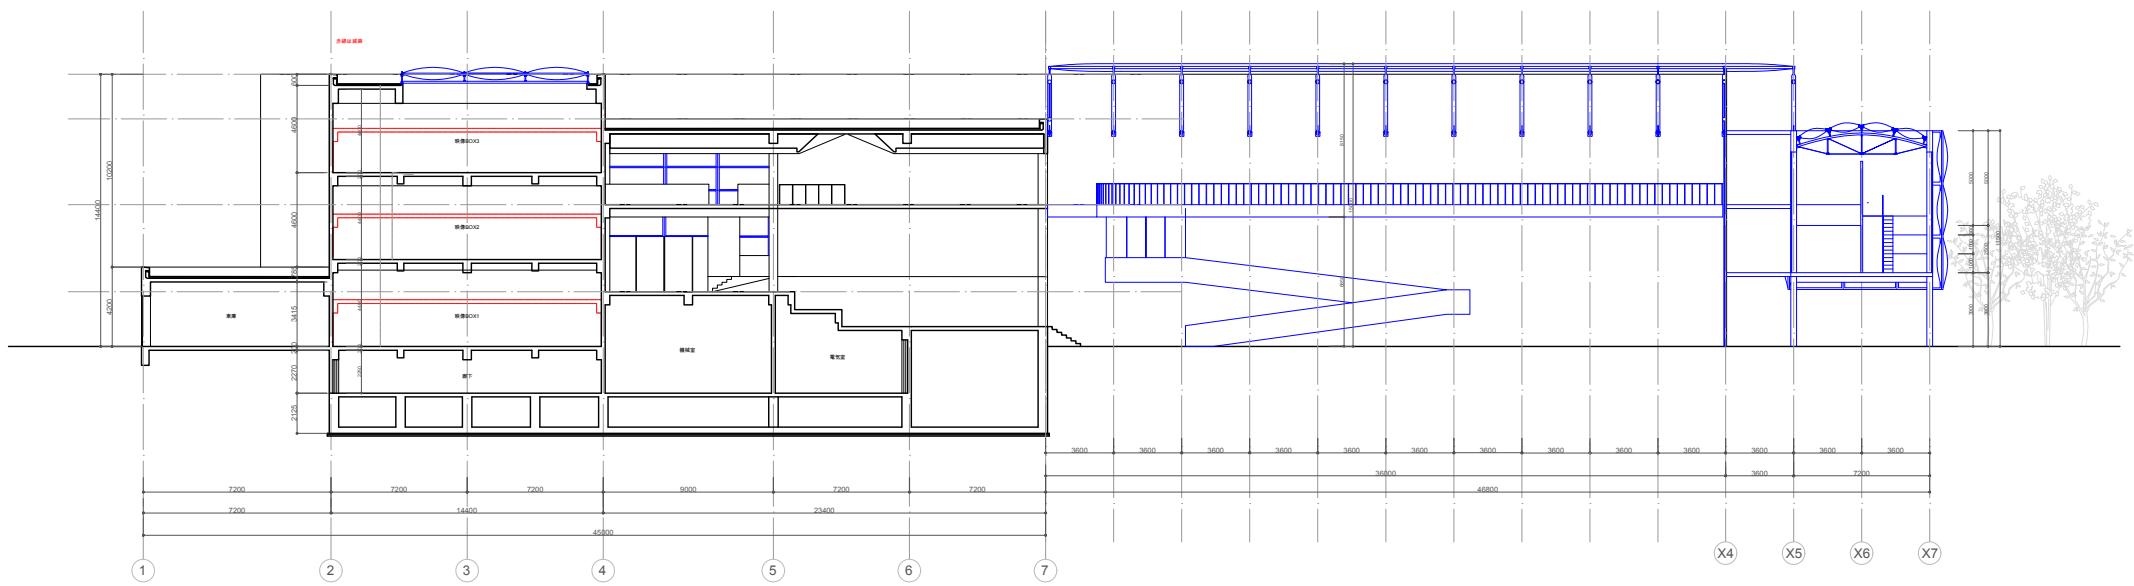

AA'断面図 S=1:400