

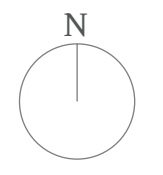


- sea level±0


S=1:300

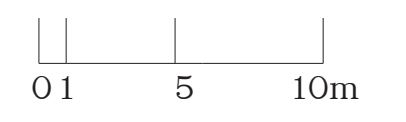


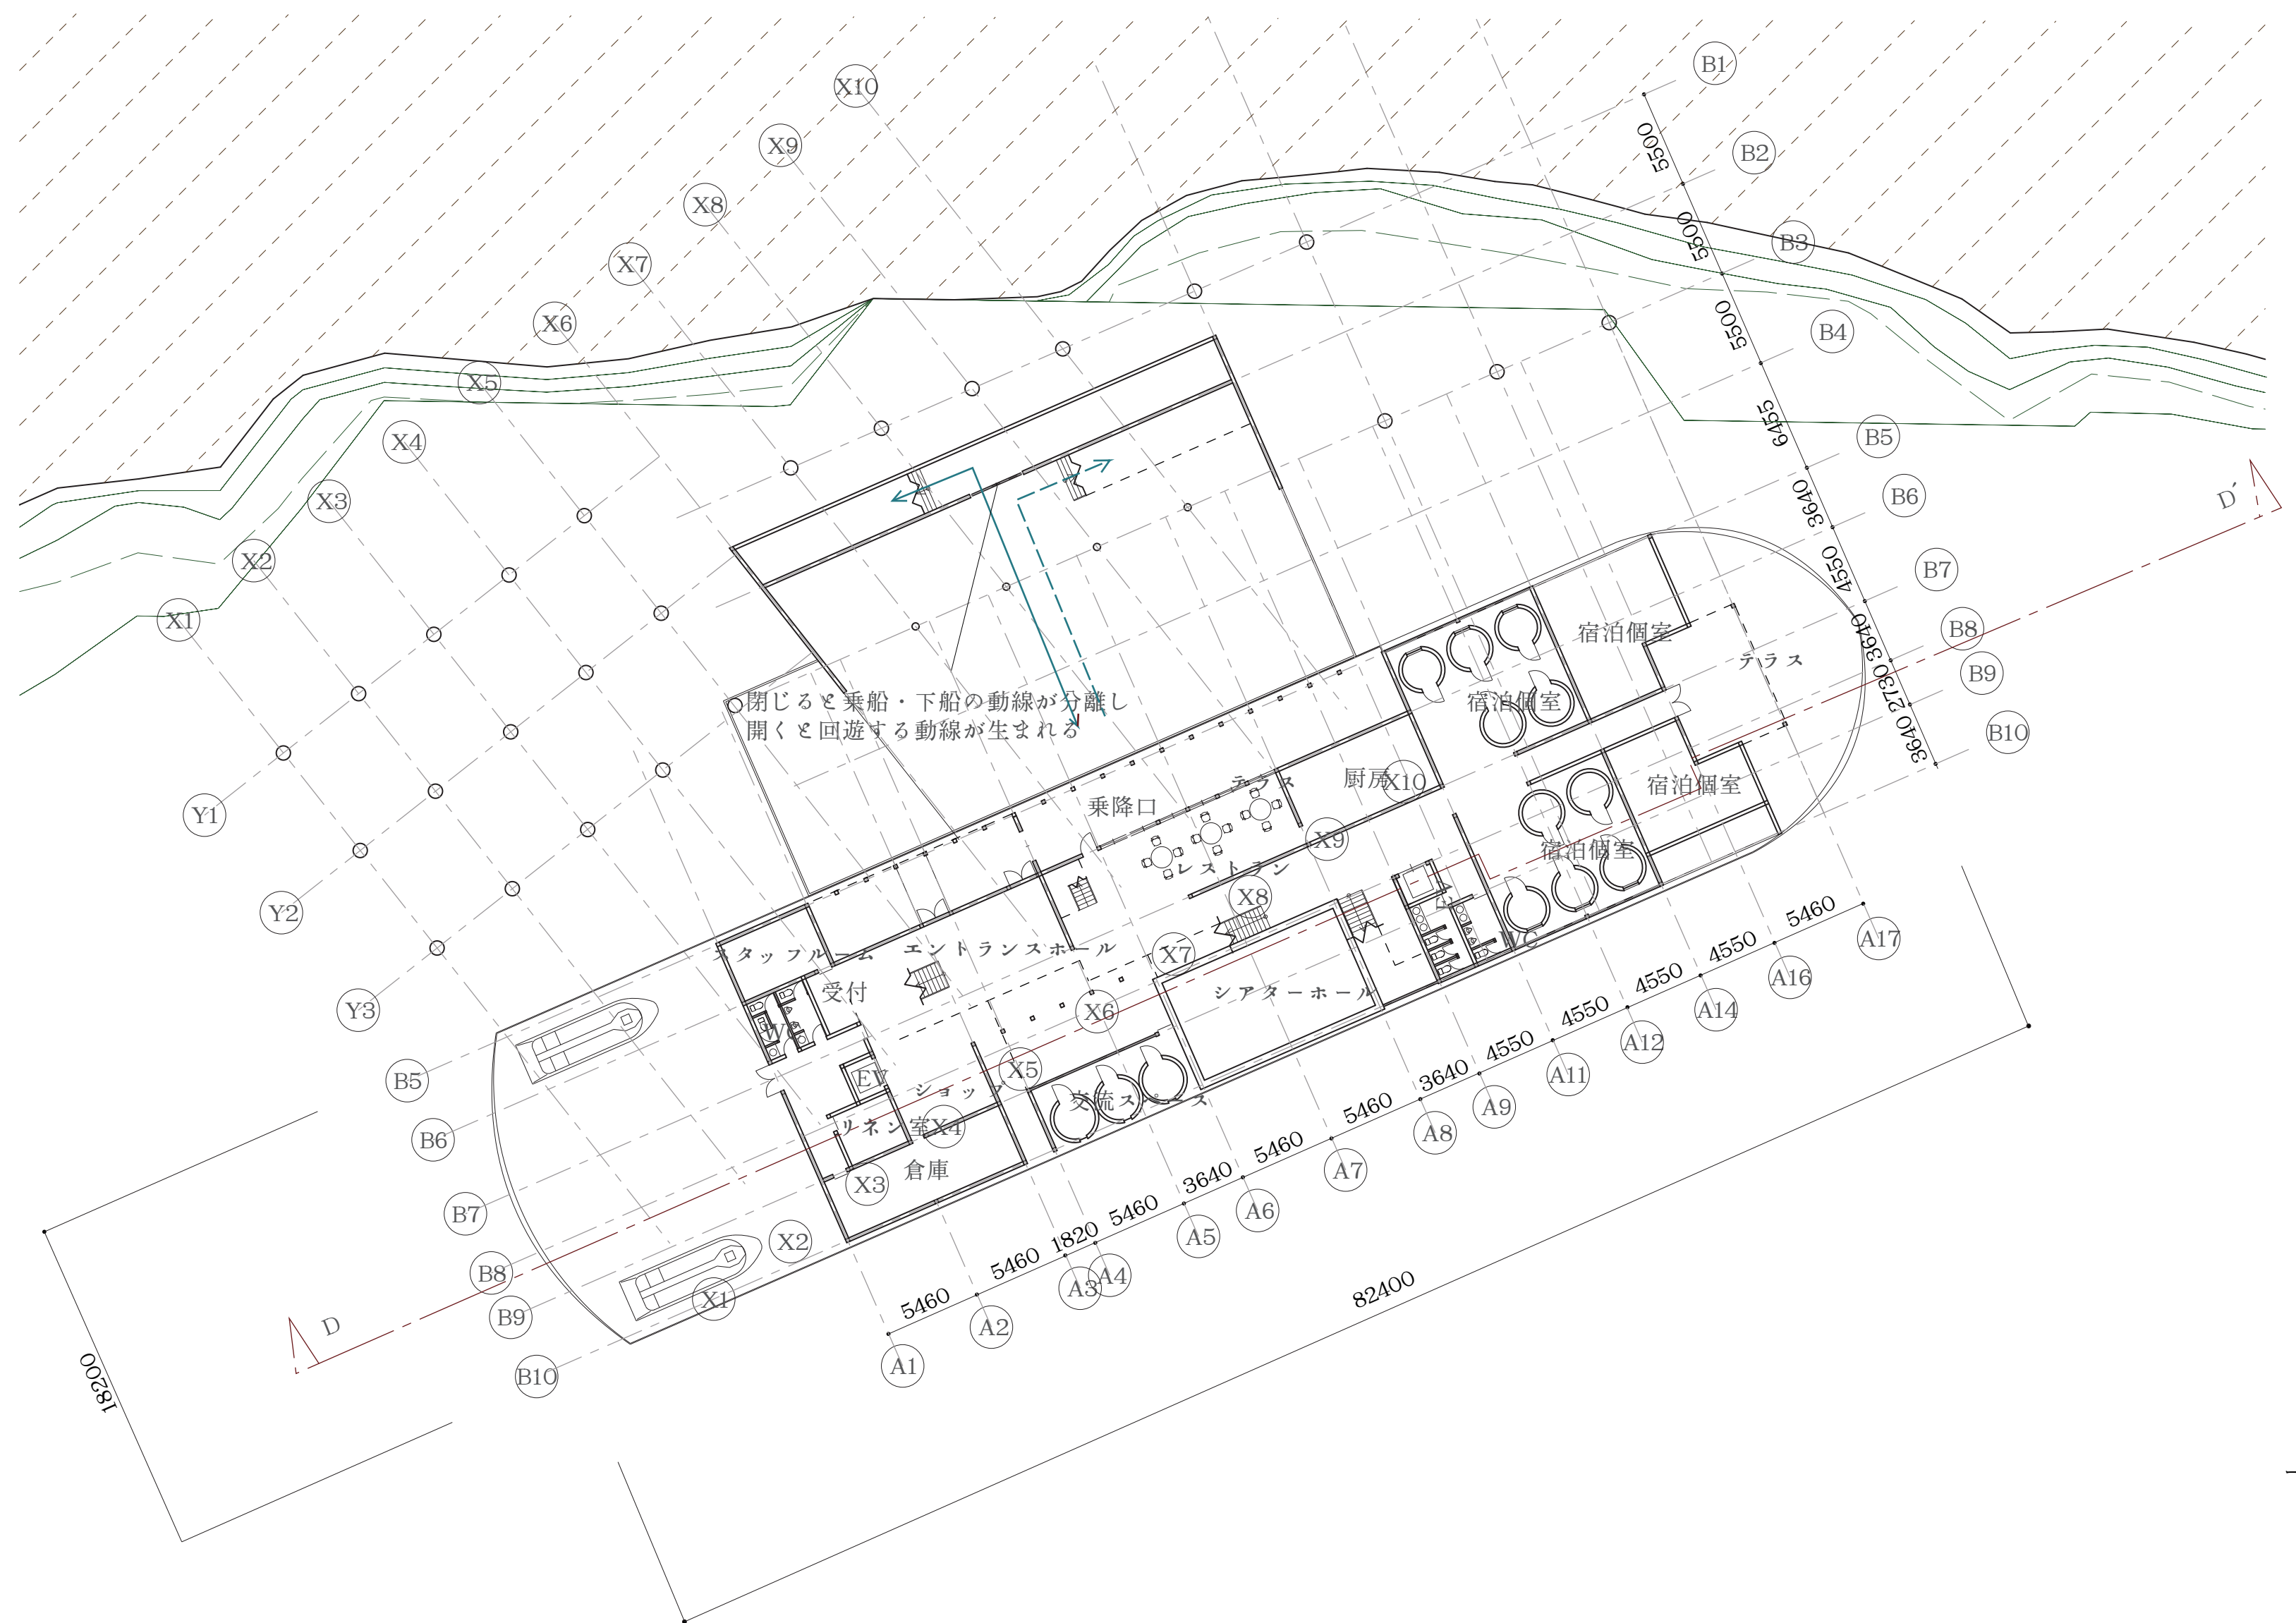

- sea level+4000



S=1:300

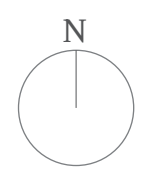

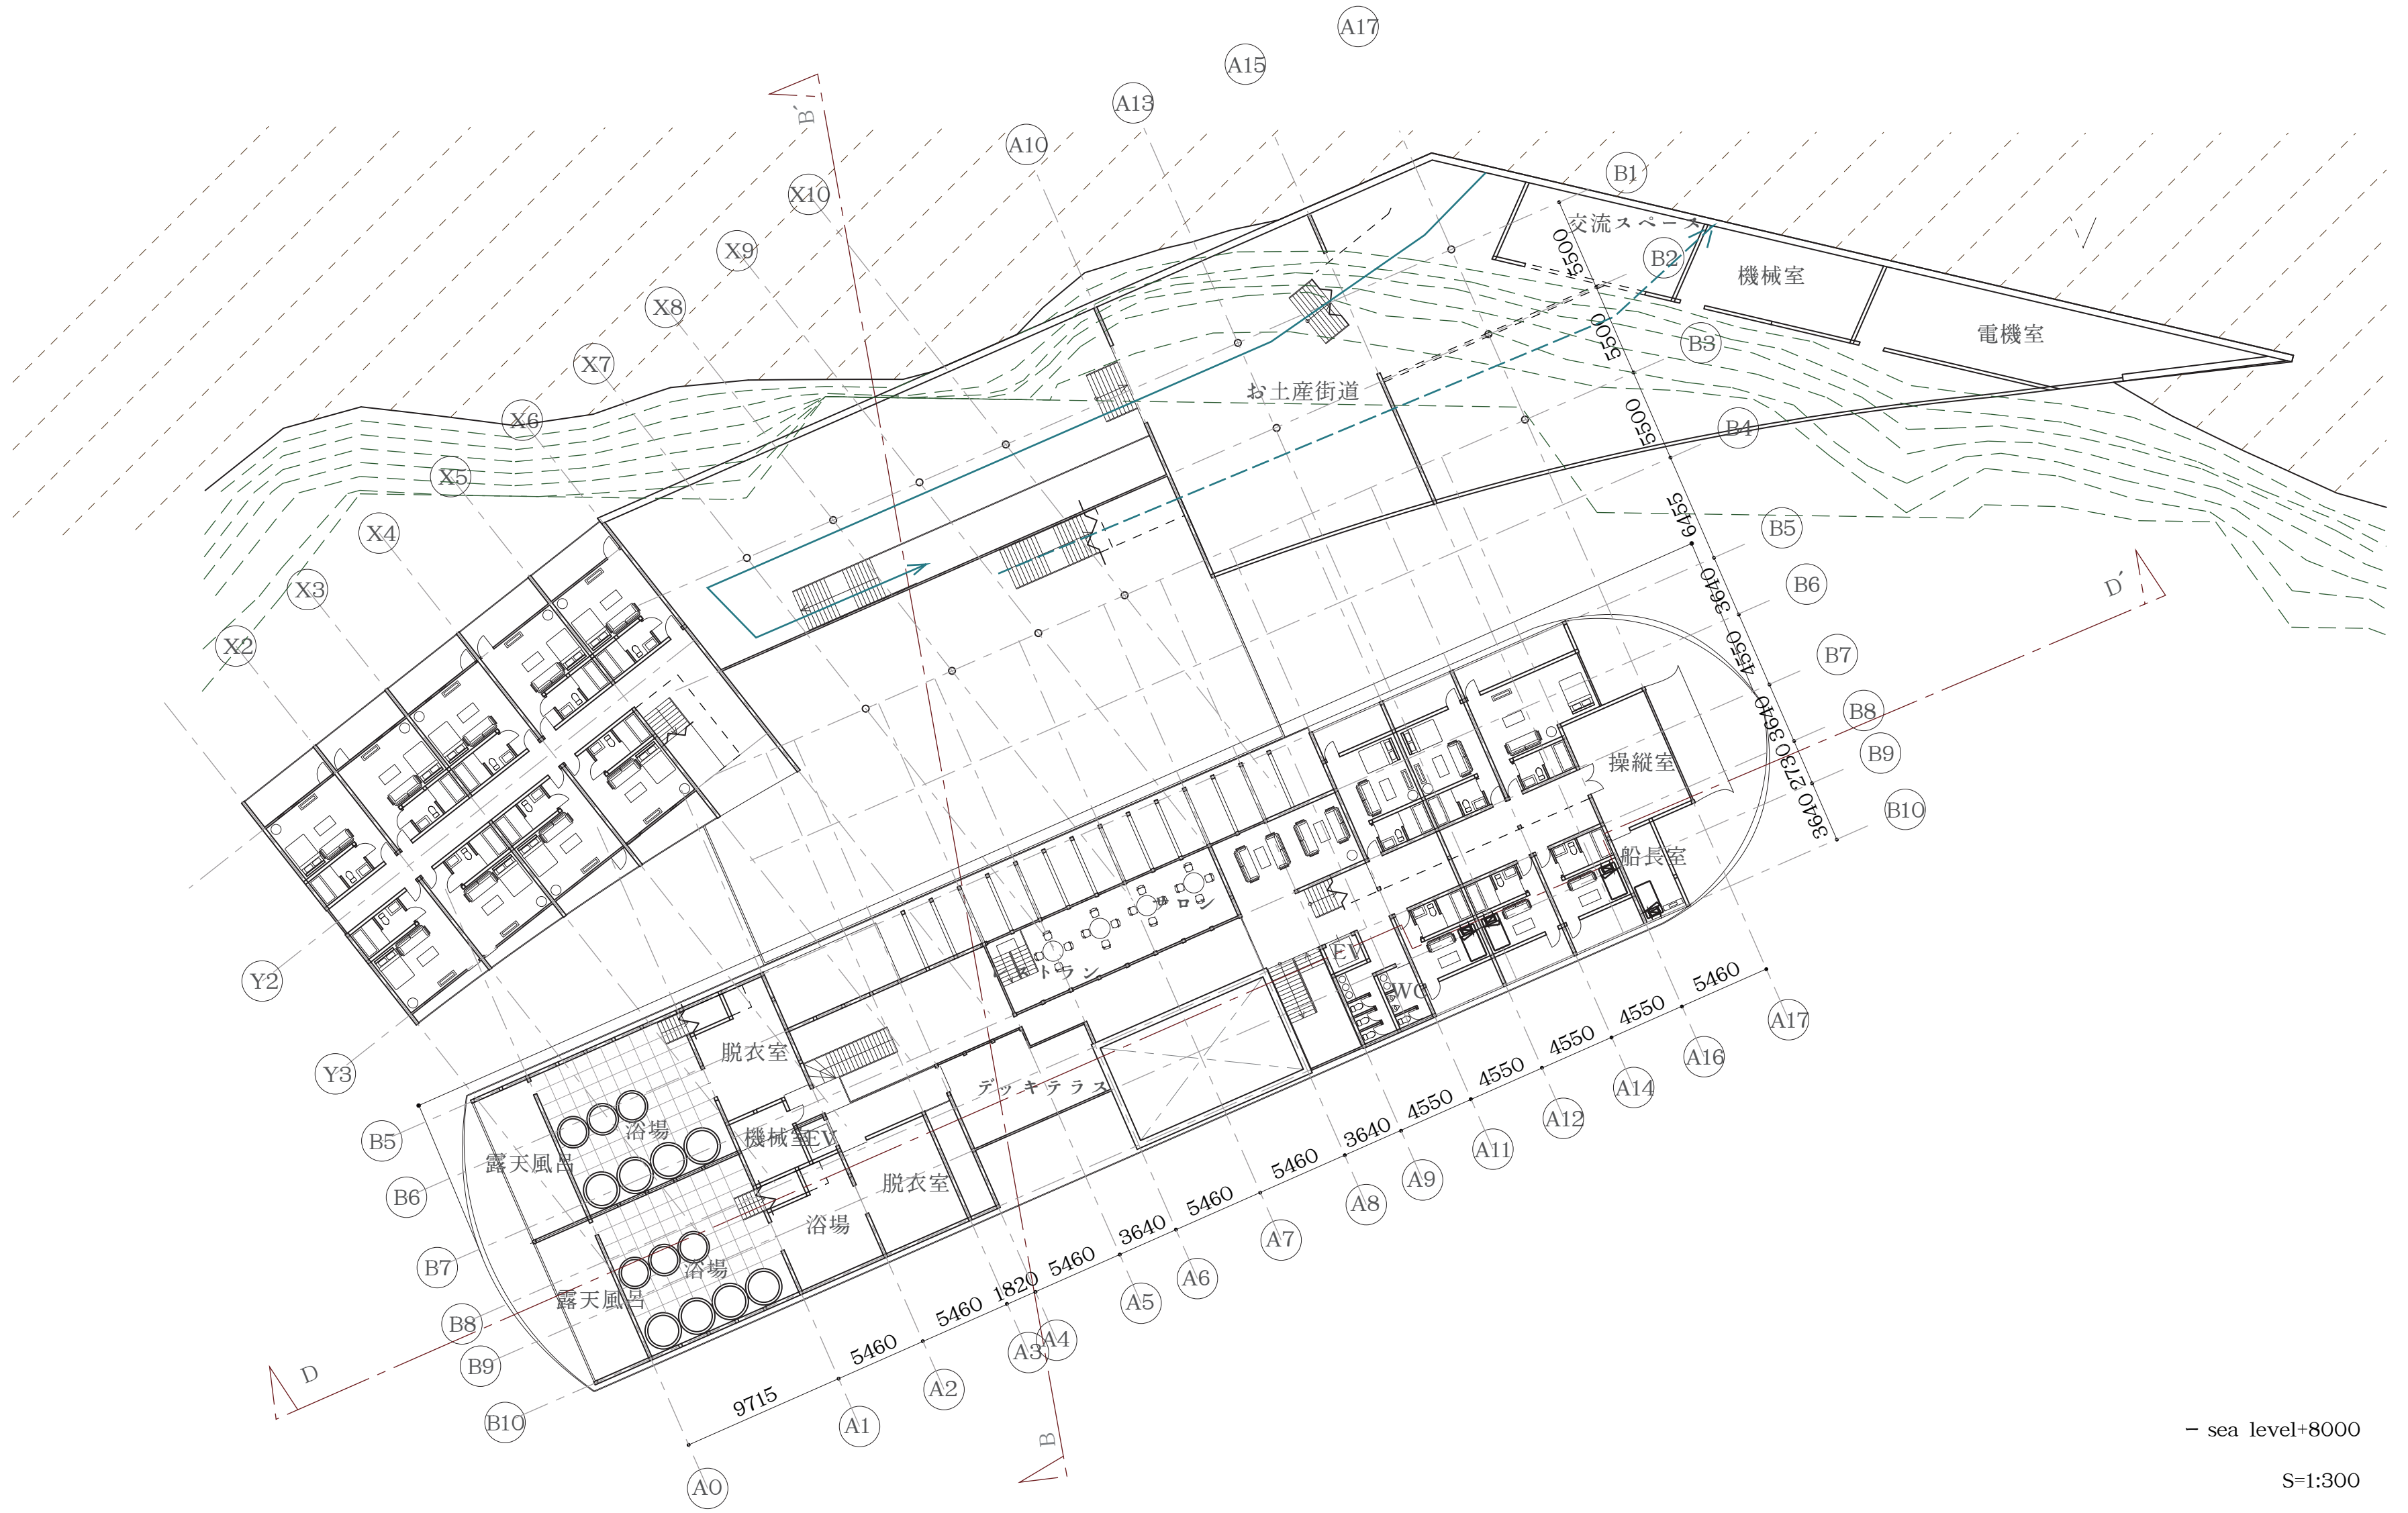

- sea level+8000


S=1:300

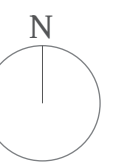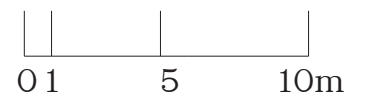




- sea level+12000



S=1:300

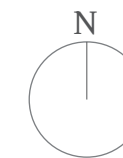


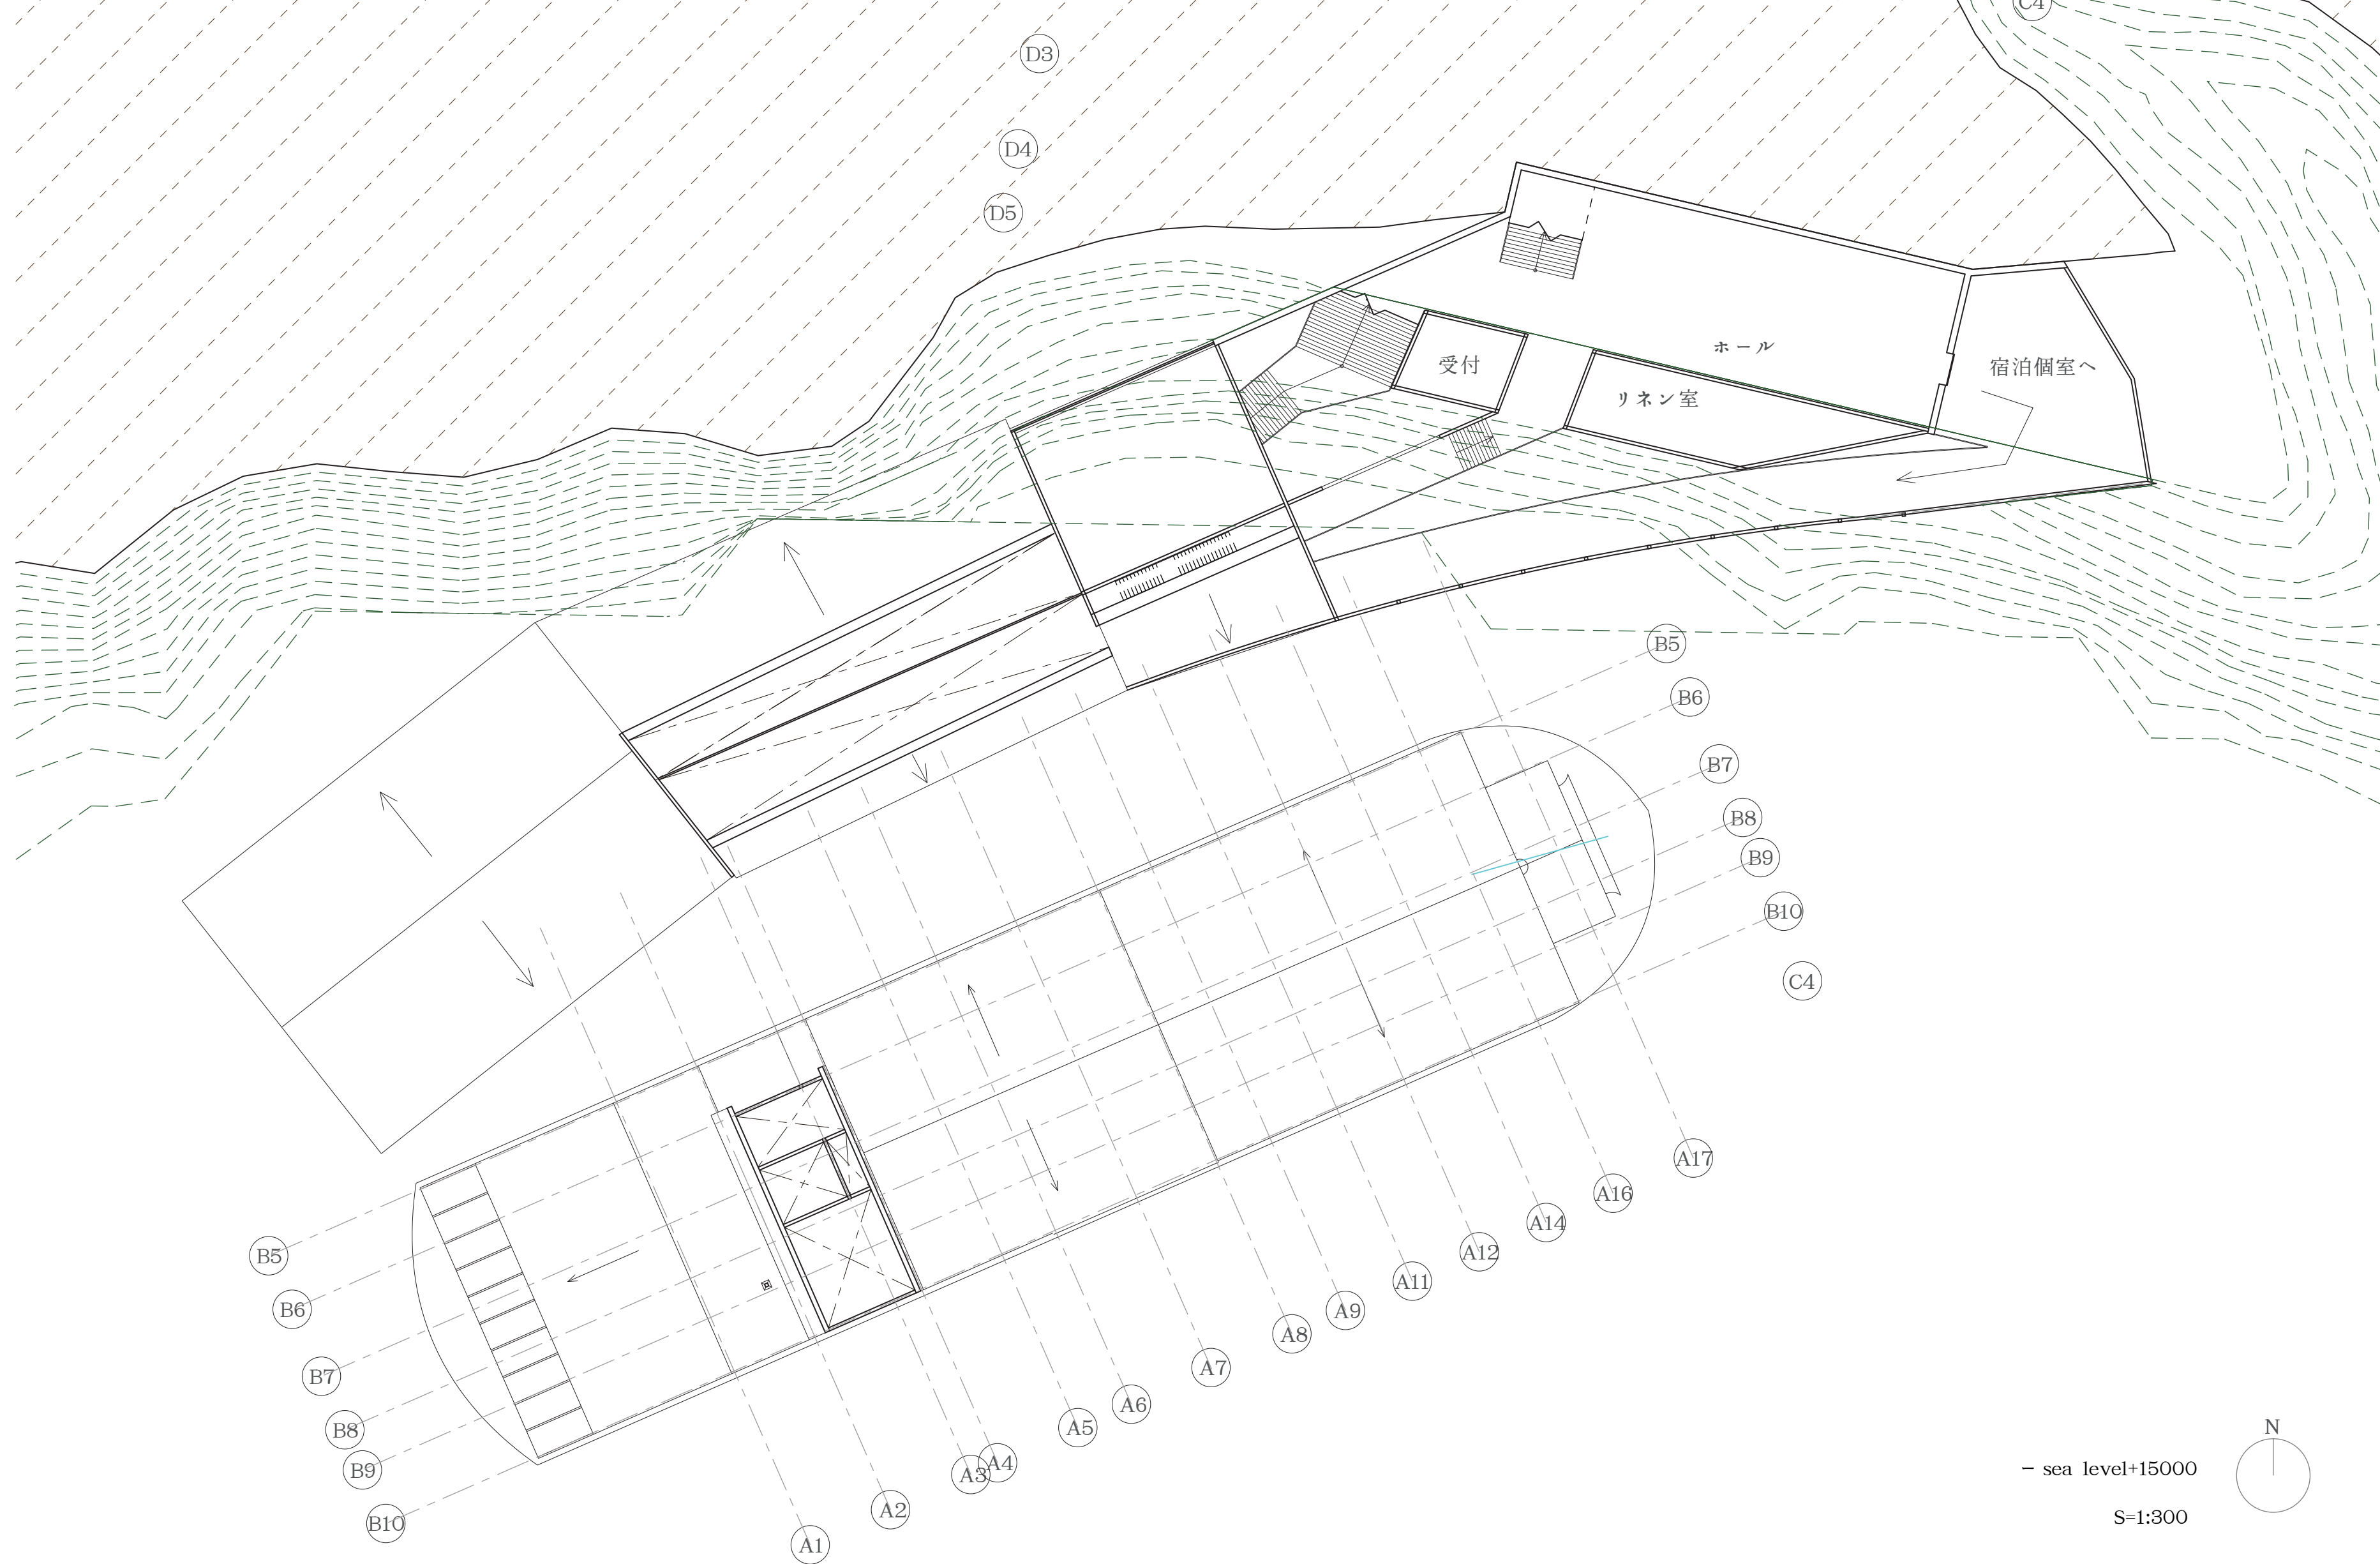

- sea level+15000


S=1:300

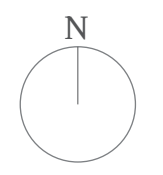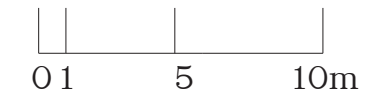


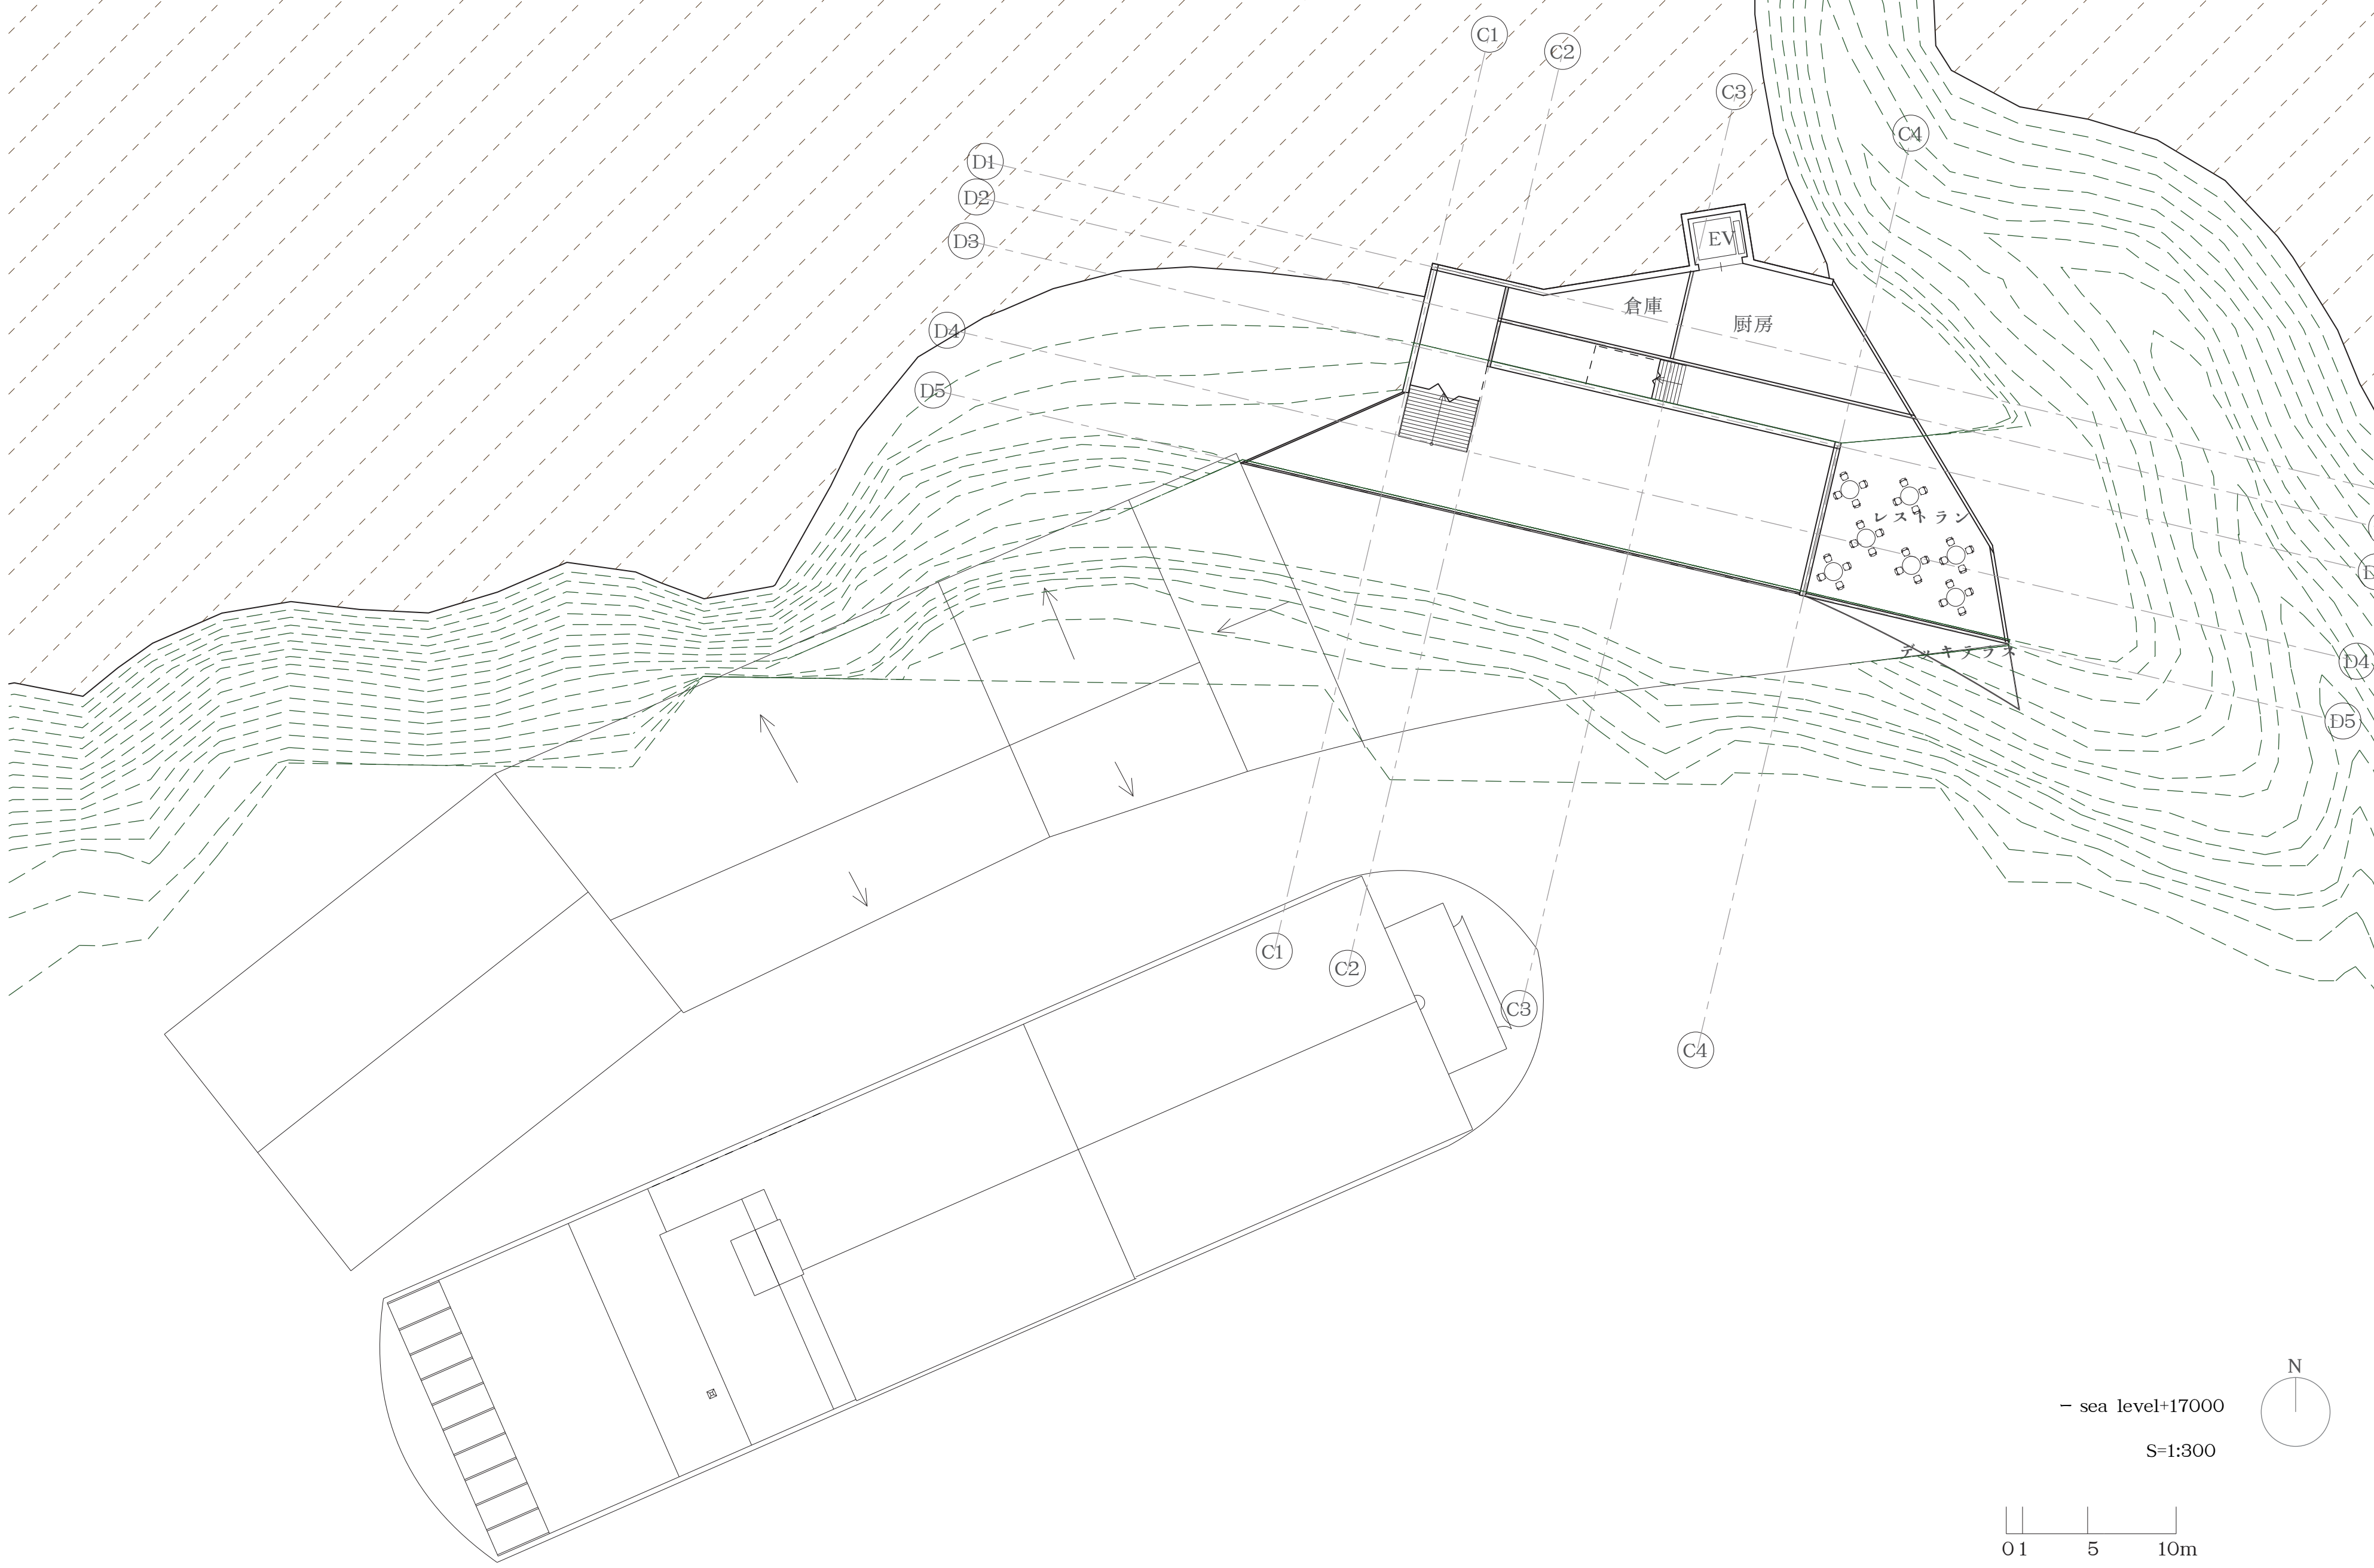

- sea level+17000


S=1:300


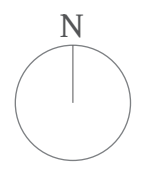


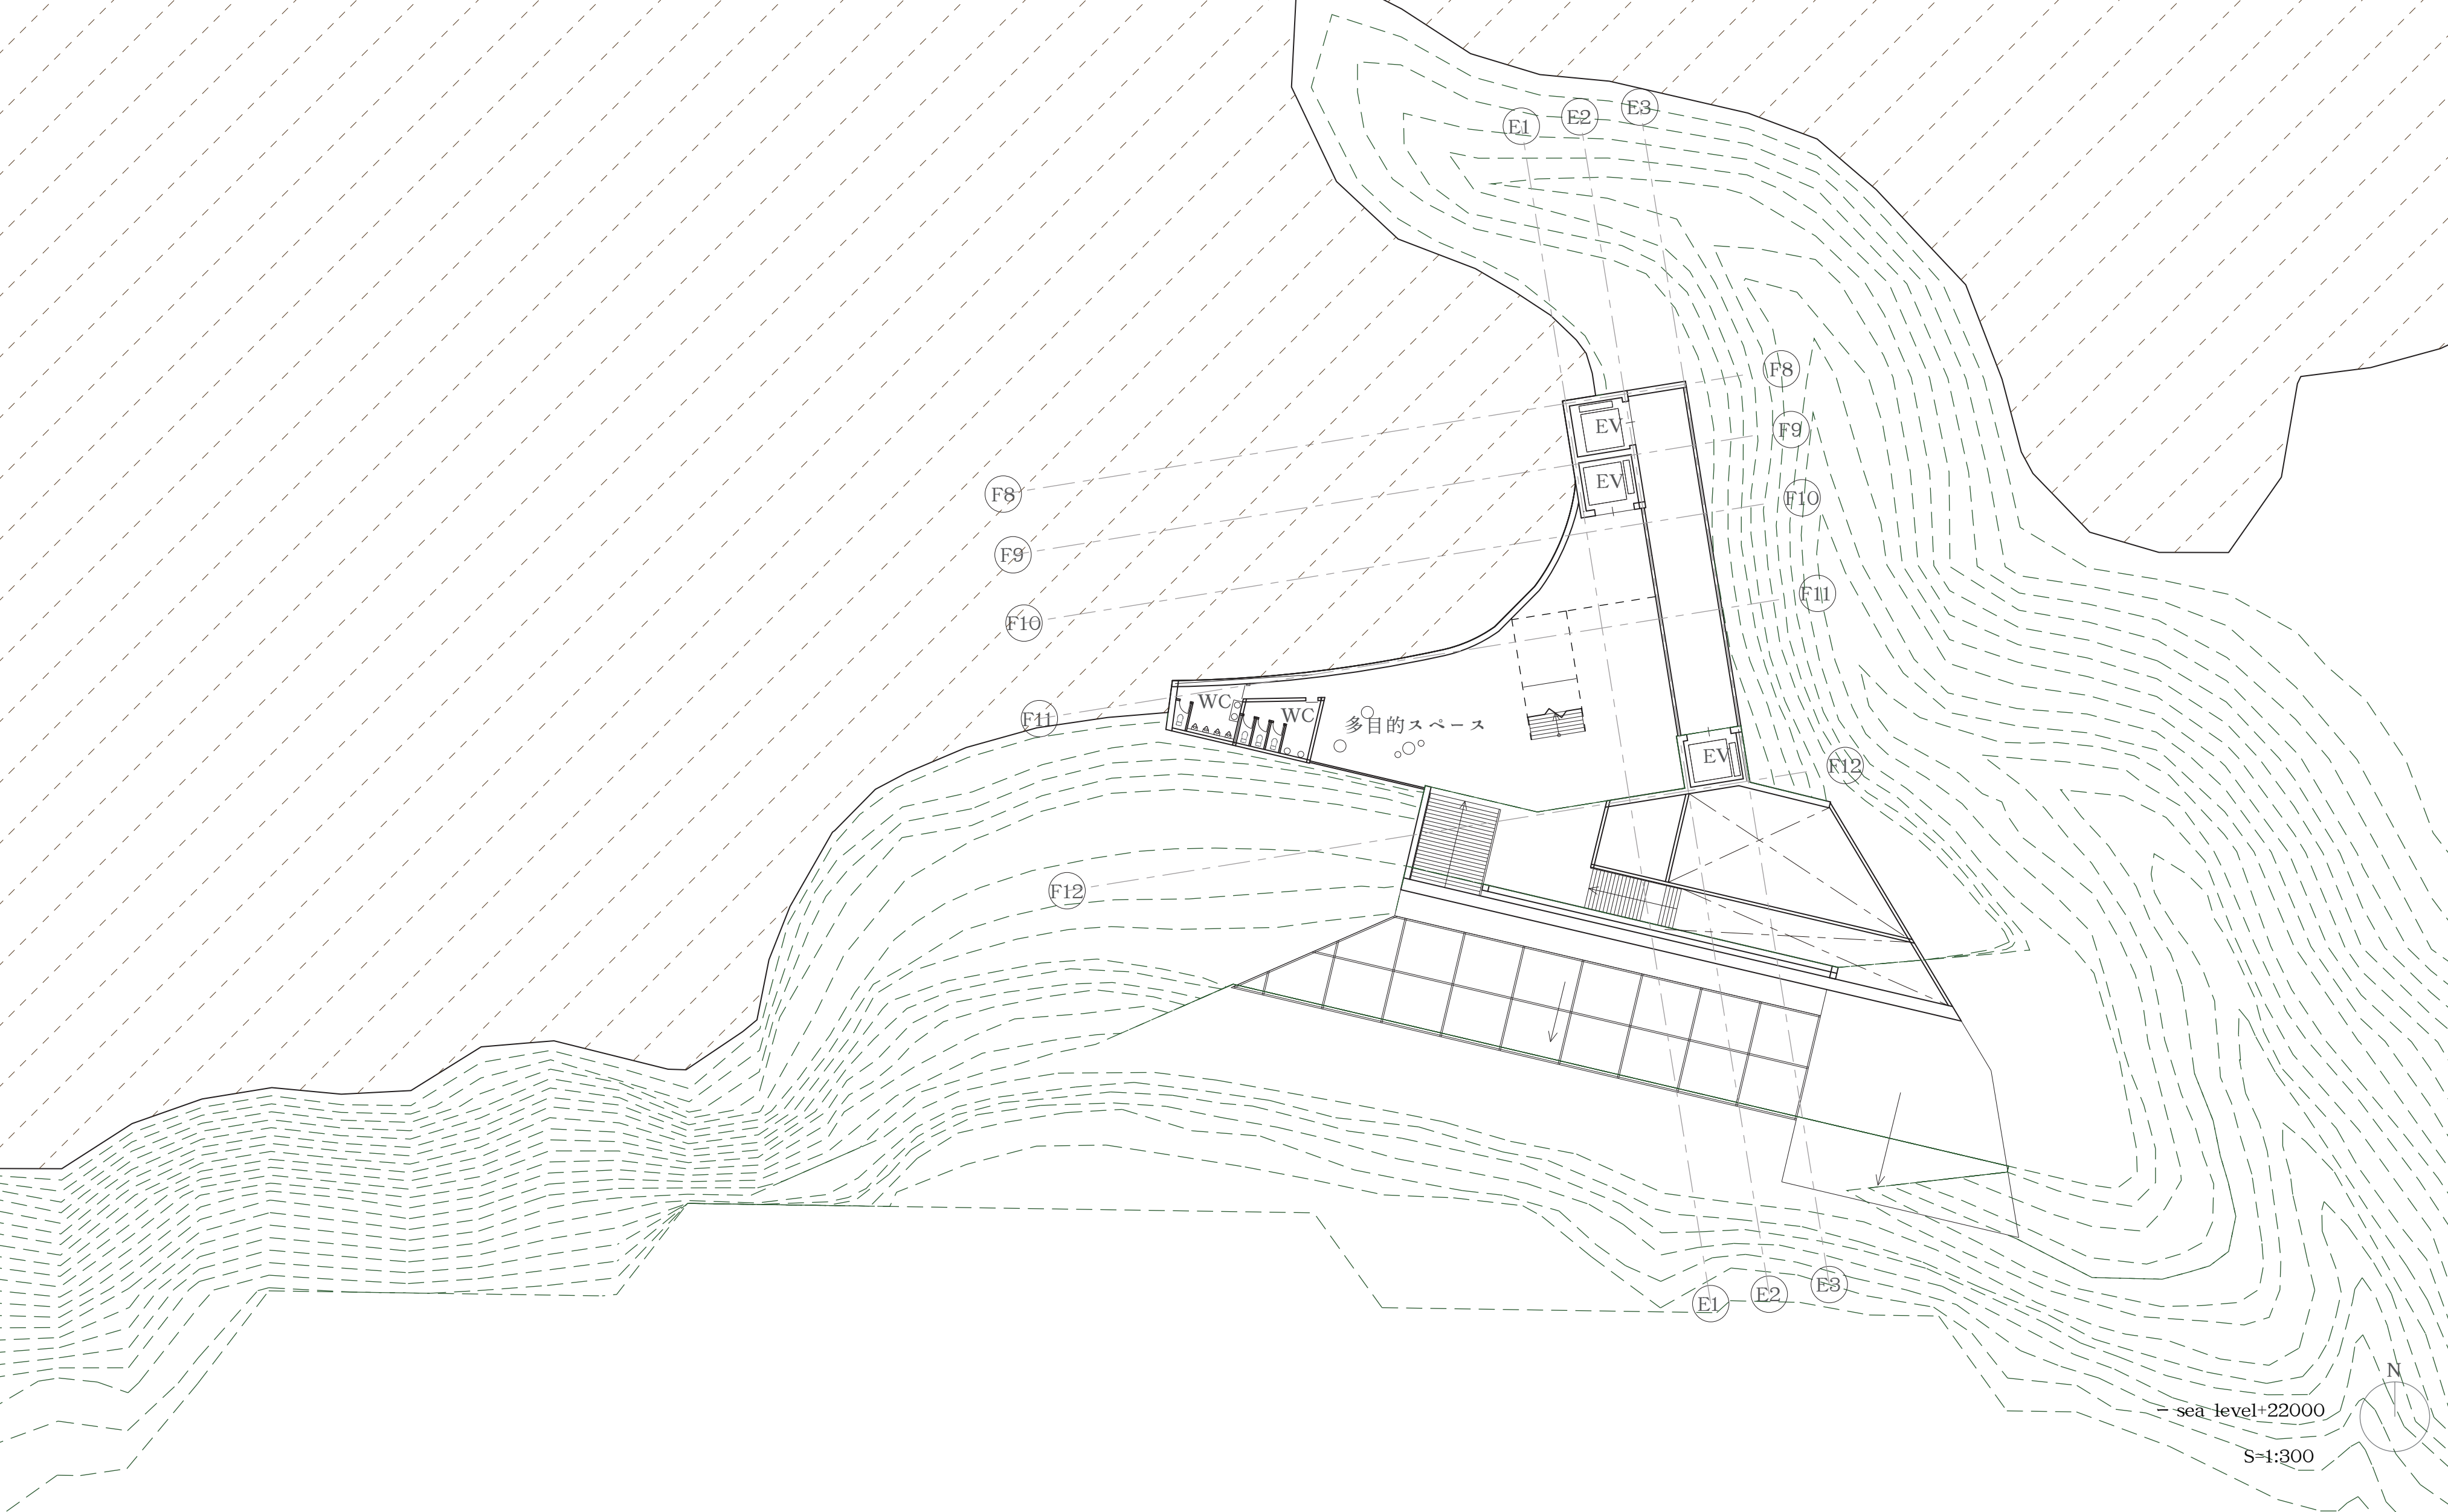

- sea level+22000

S=1:300

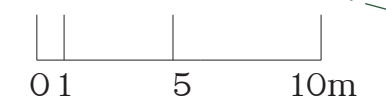


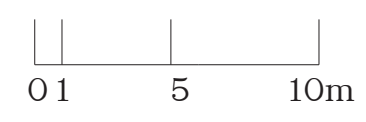
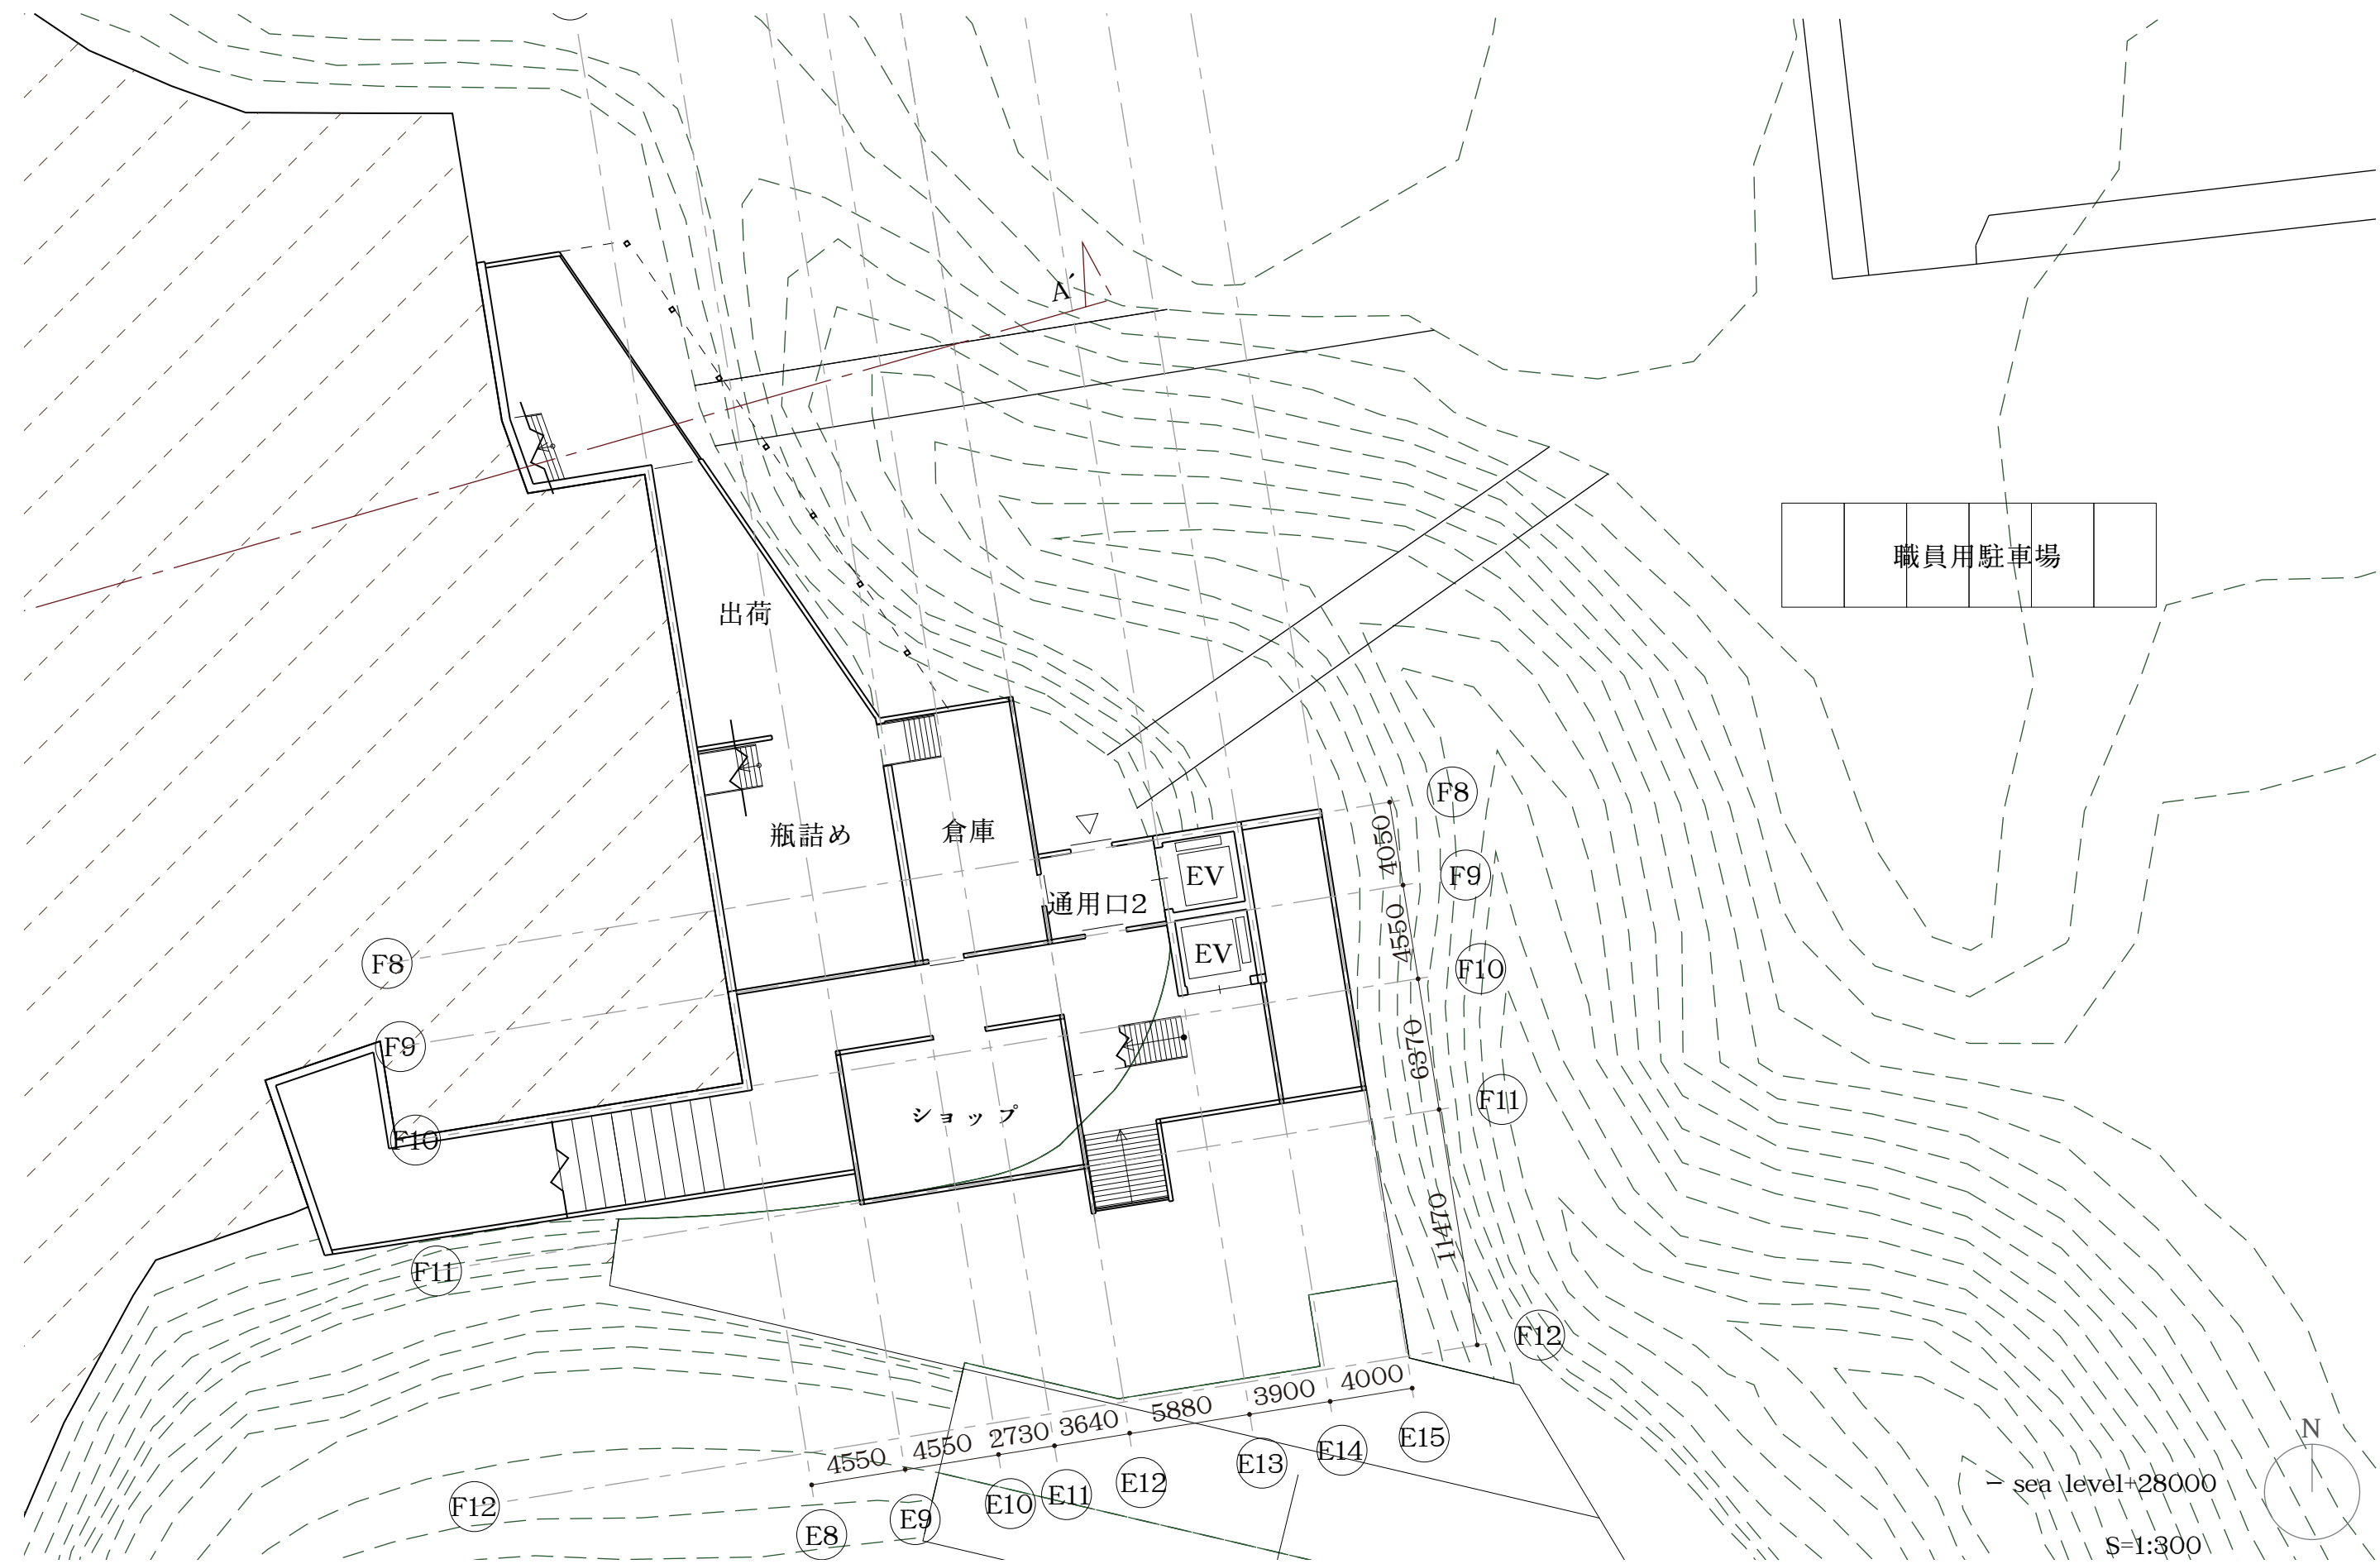






S=1:300


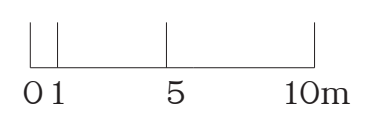


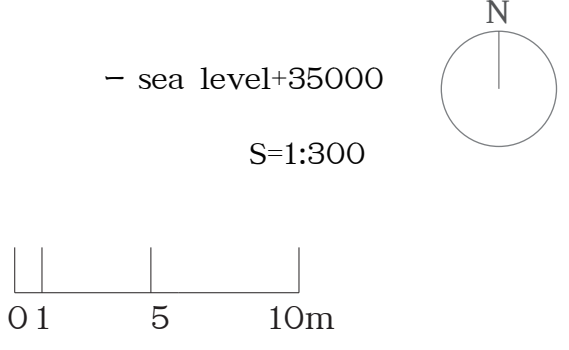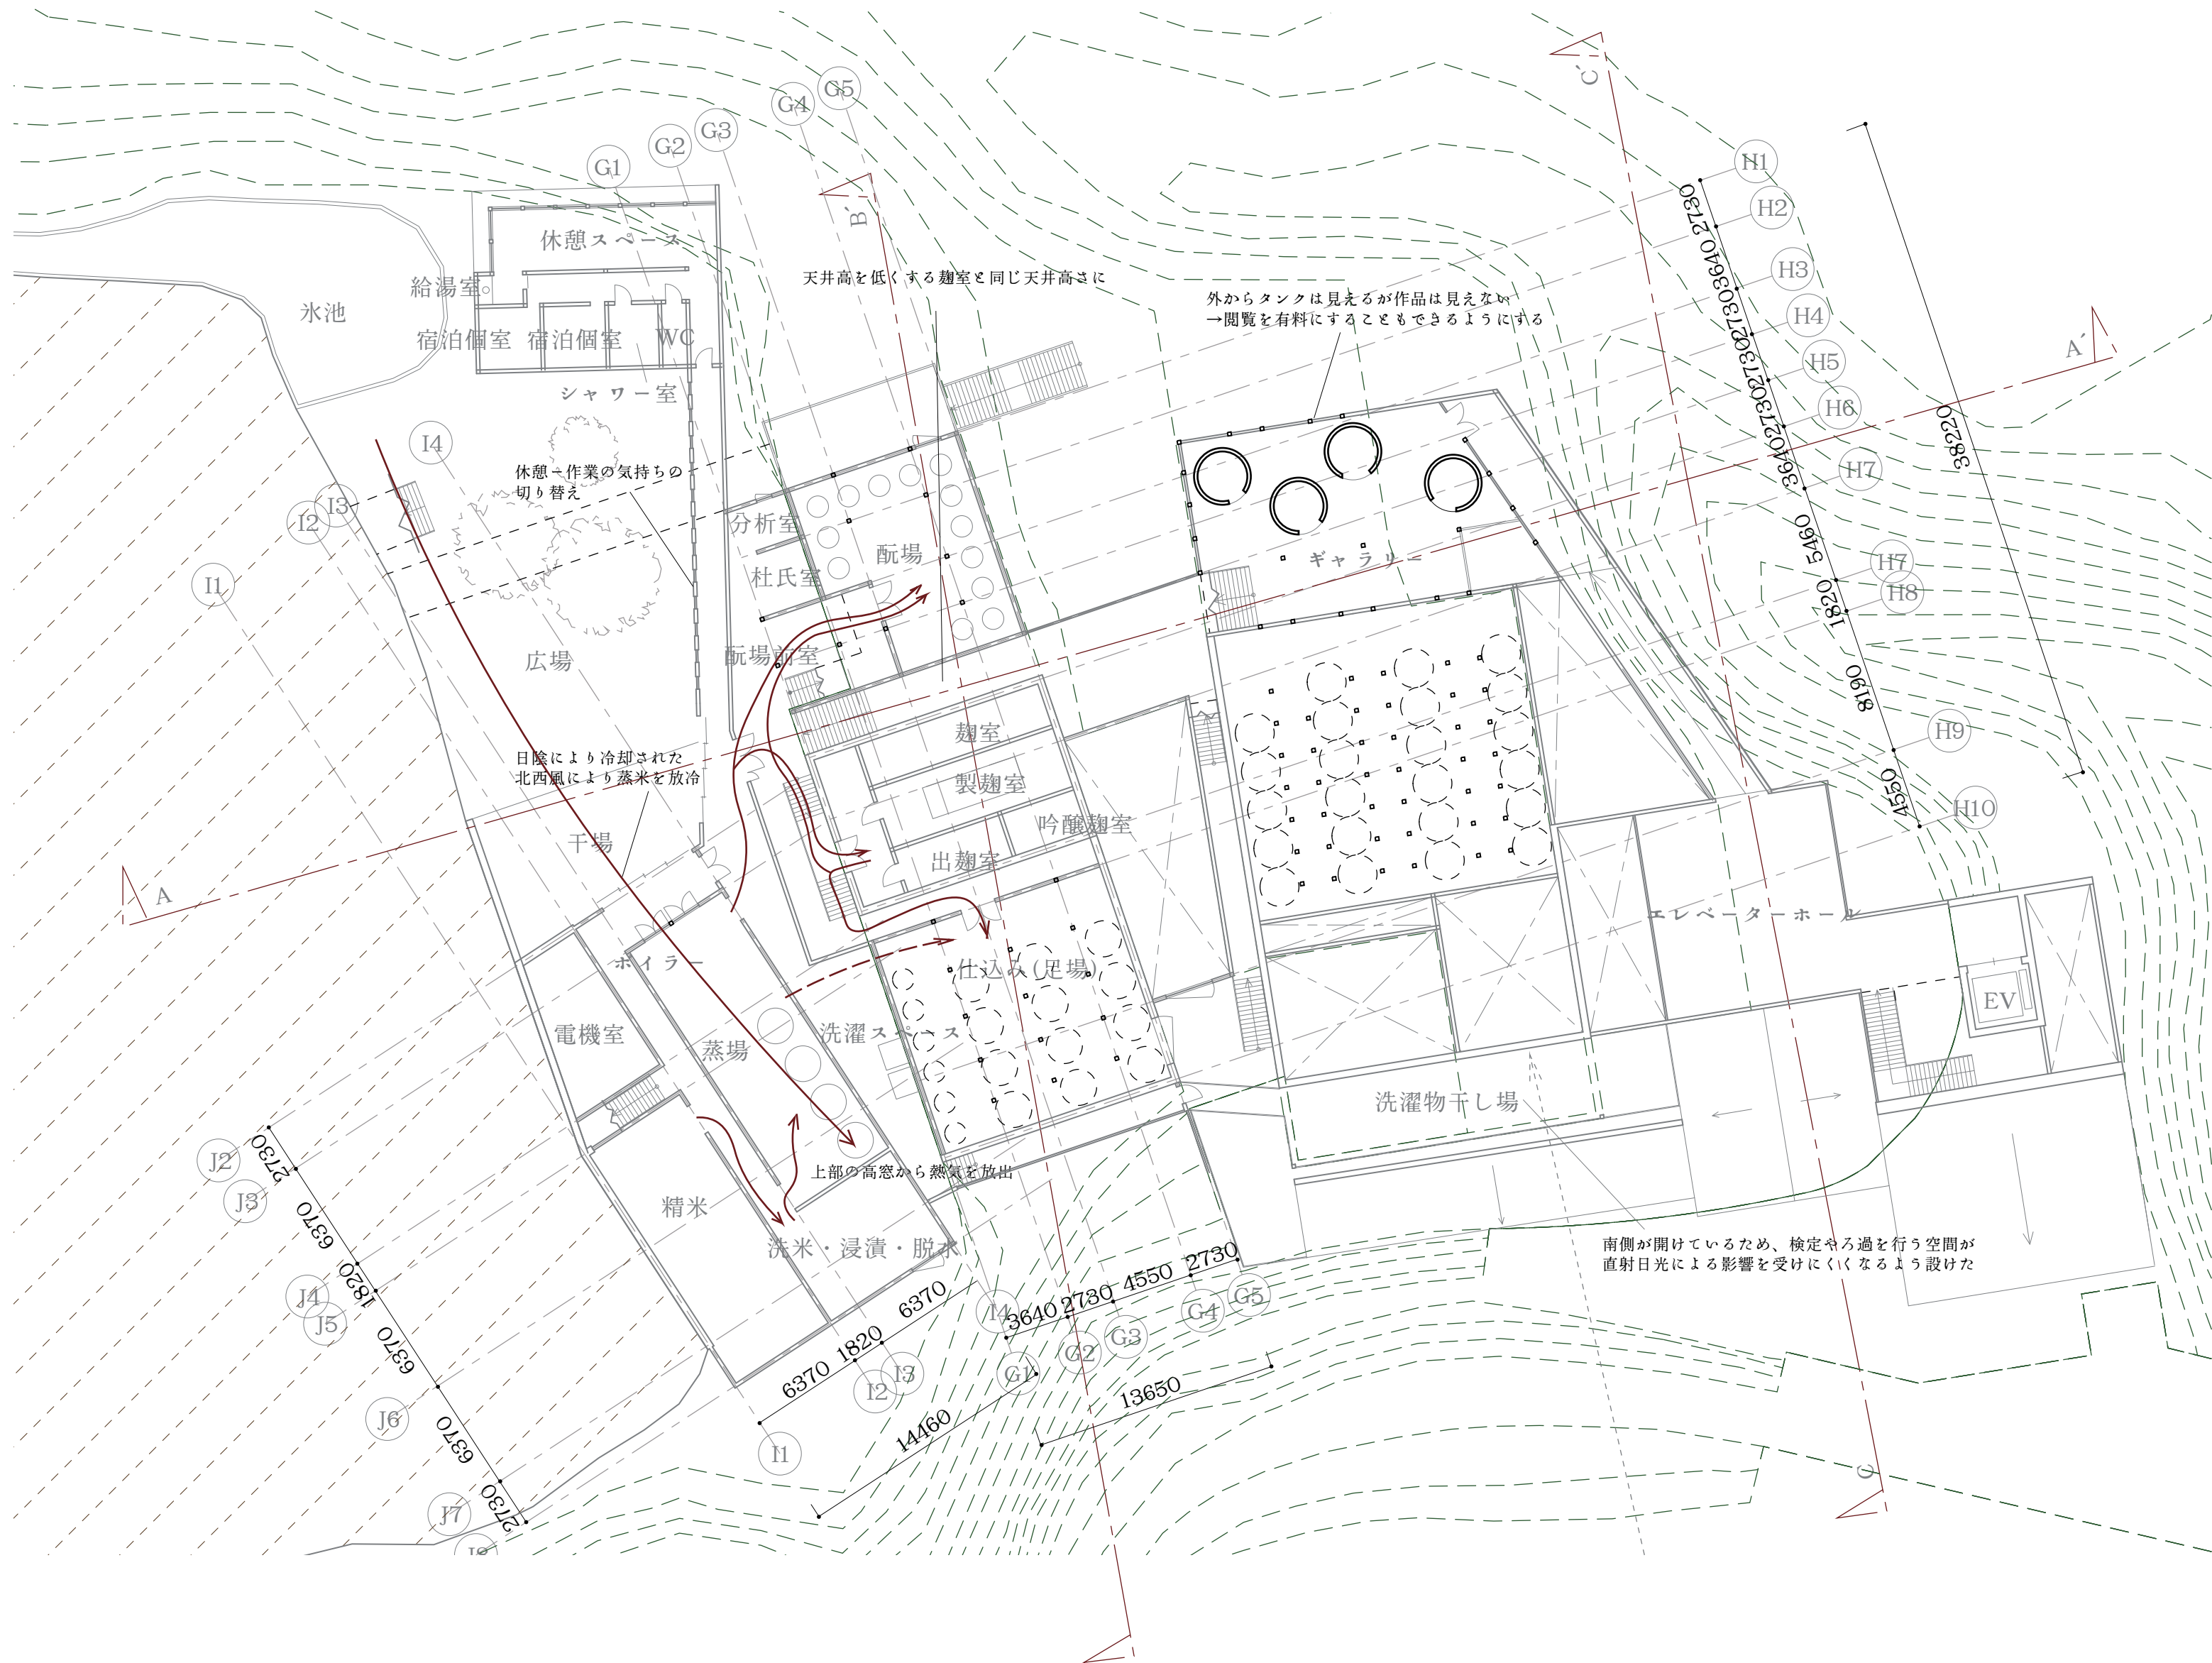




- sea level+37000

S=1:300

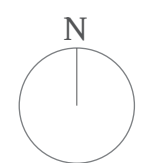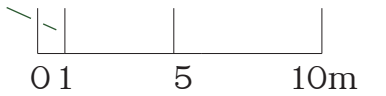

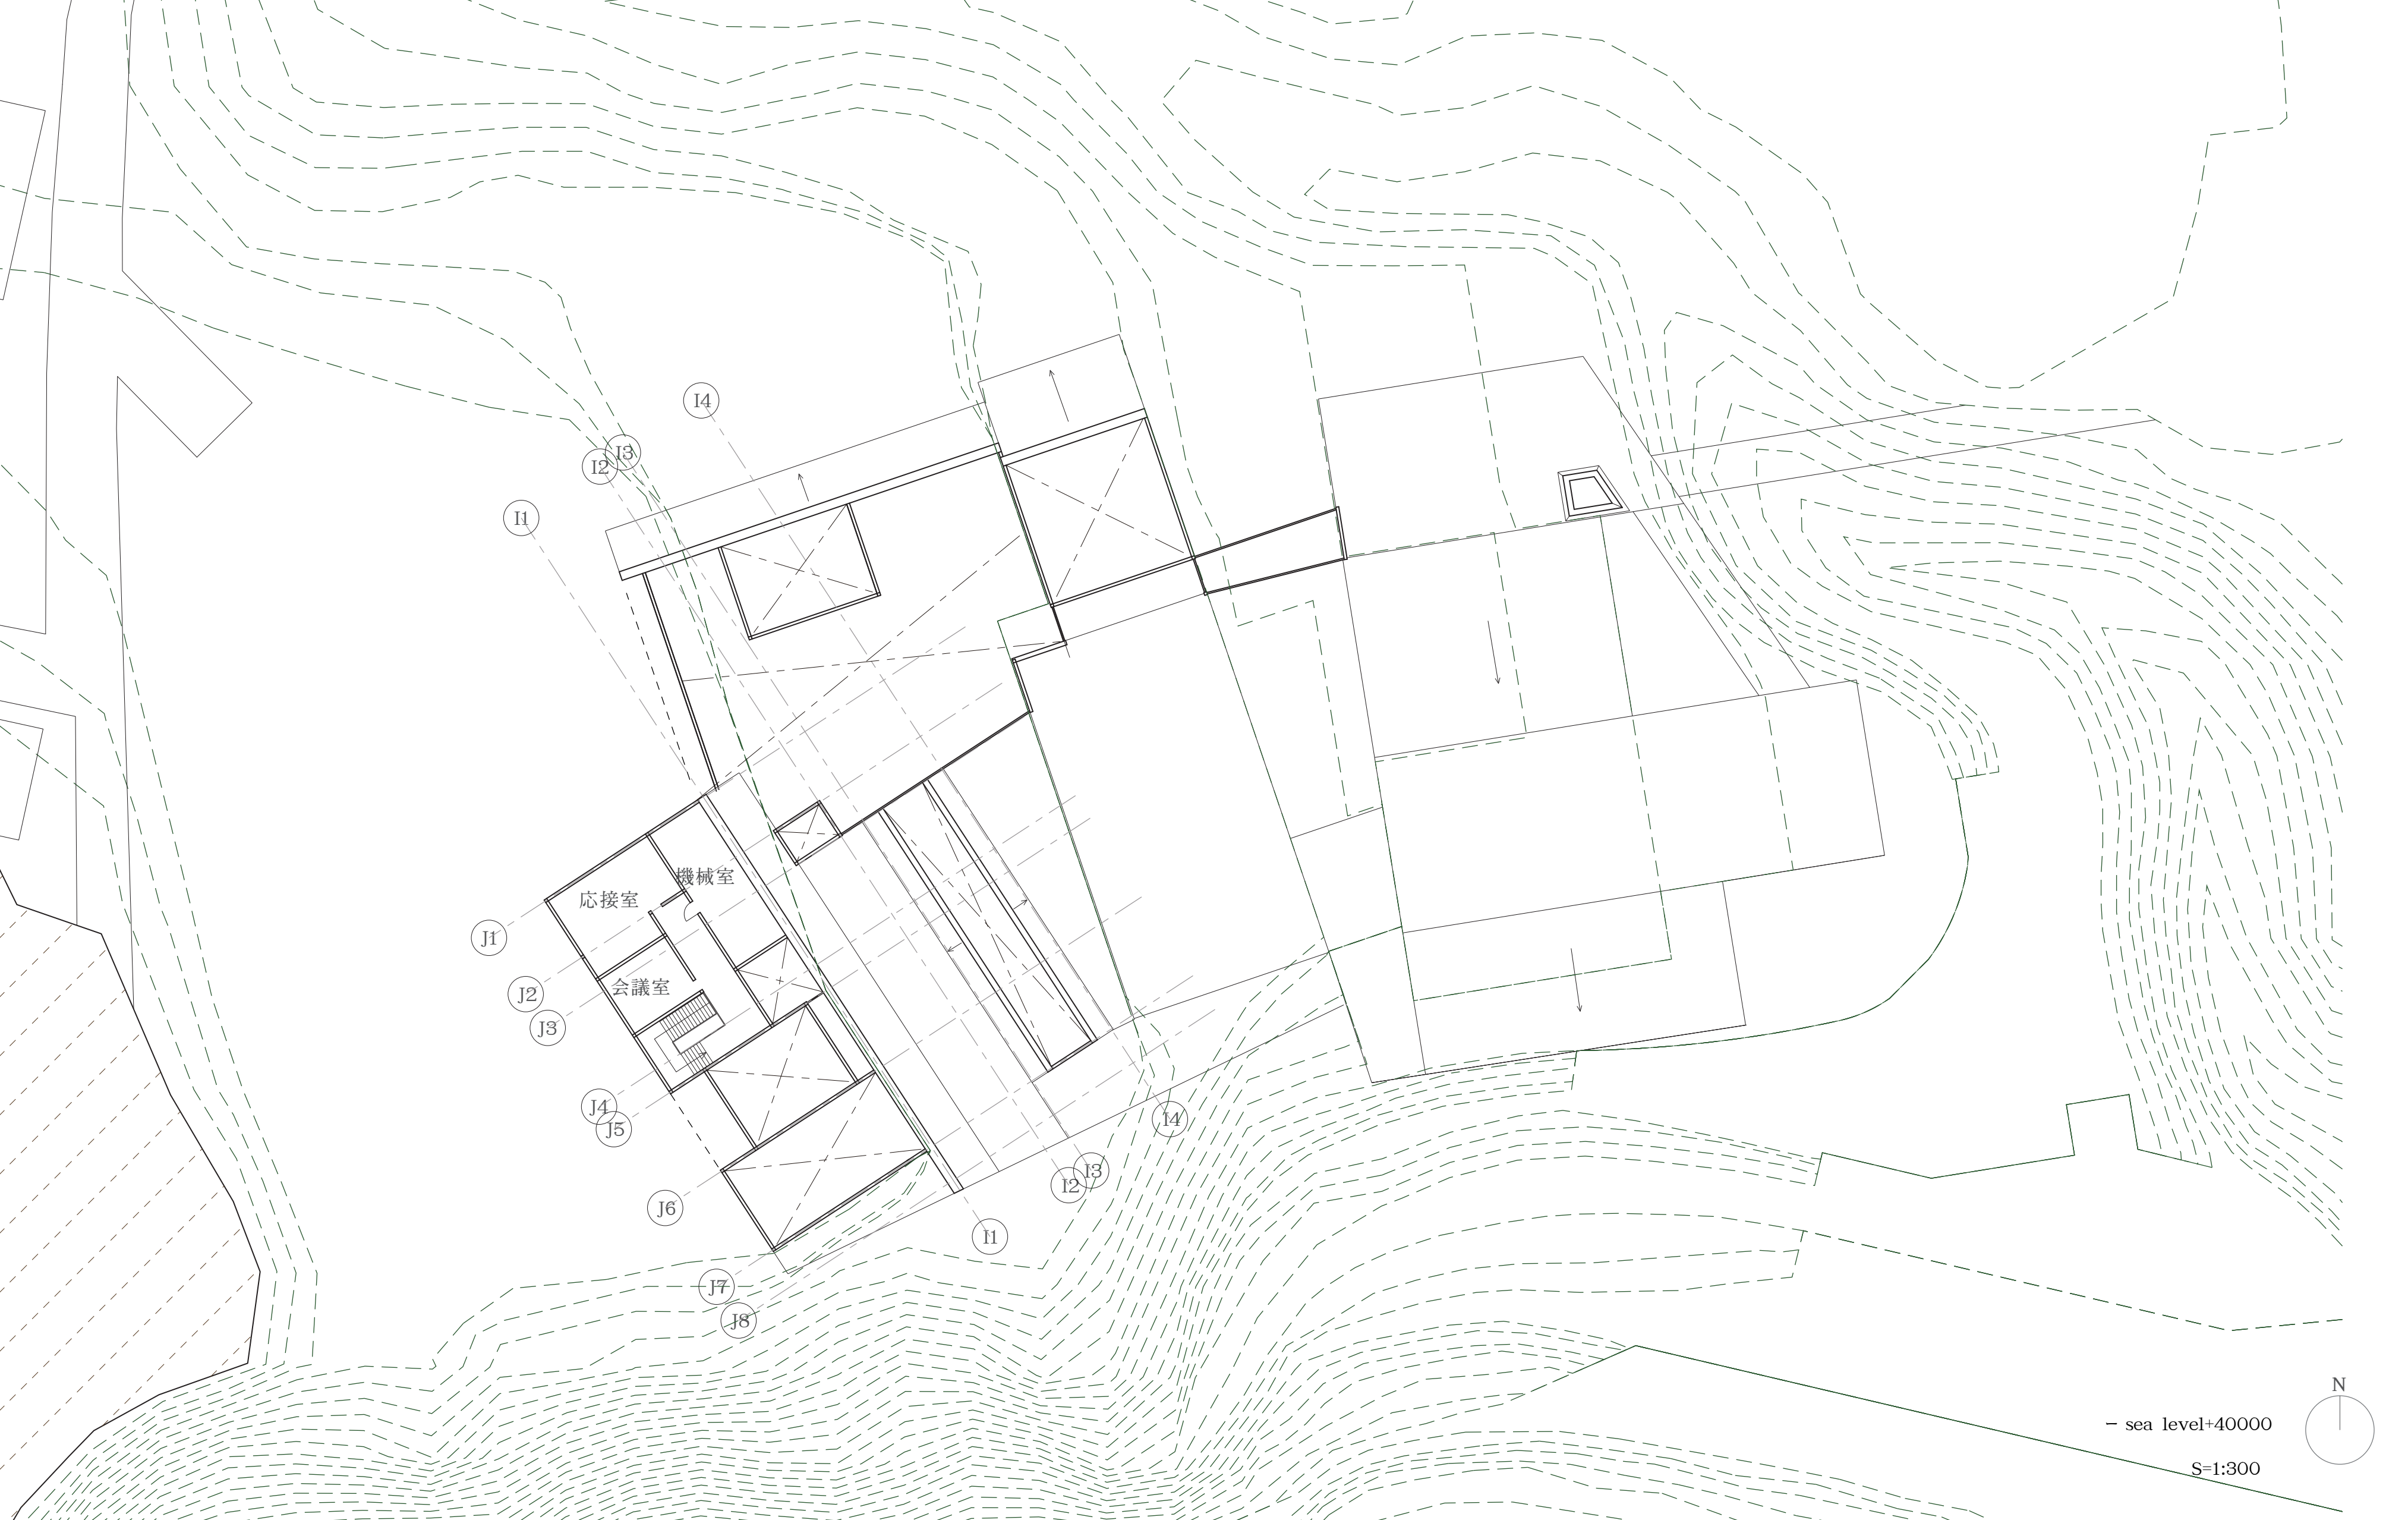

応接室

機械室

会議室

I1

J1

J2

J3

J4

J5

J6

J7

J8

I14

I12

I13

I11

I11

I12

I13

I14

- sea level+40000

S=1:300

